

CO & DET 2


EUNICE ANGELICA SAMANIEGO BACAY

1704775D

TD04


PRODUCED BY AN AUTODESK STUDENT VERSION

PRODUCED BY AN AUTODESK STUDENT VERSION

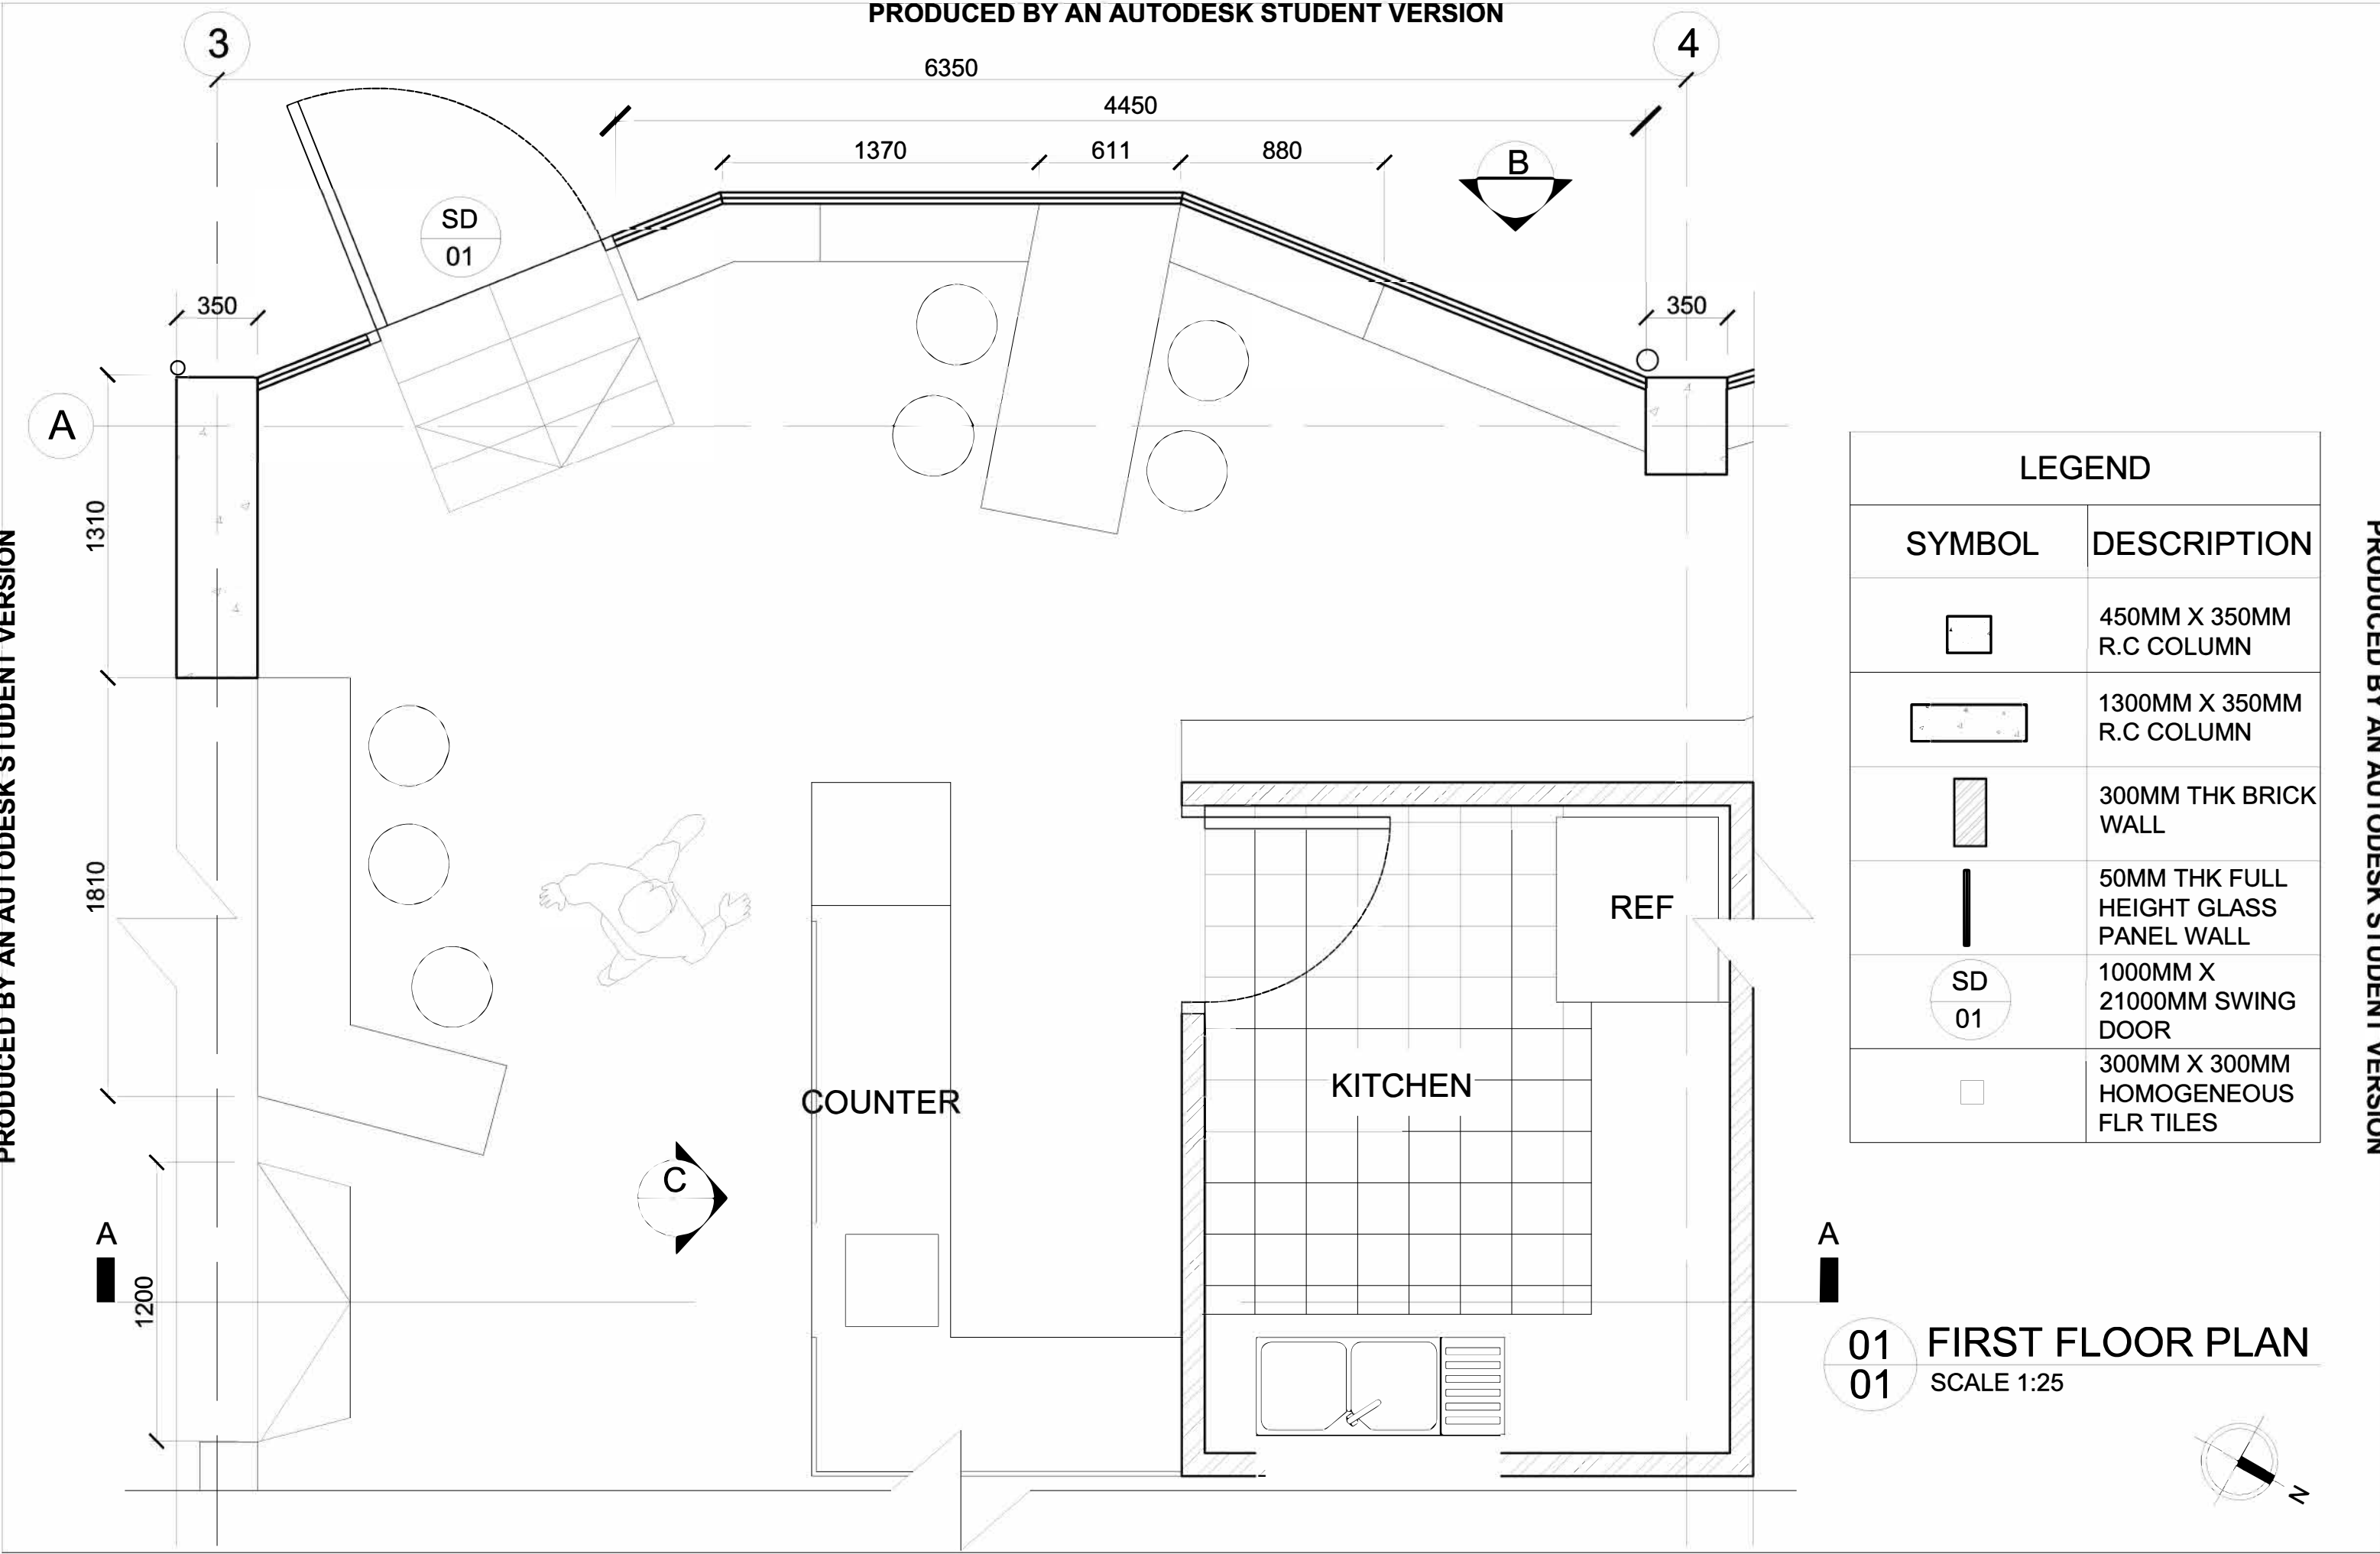

PRODUCED BY AN AUTODESK STUDENT VERSION


PRODUCED BY AN AUTODESK STUDENT VERSION

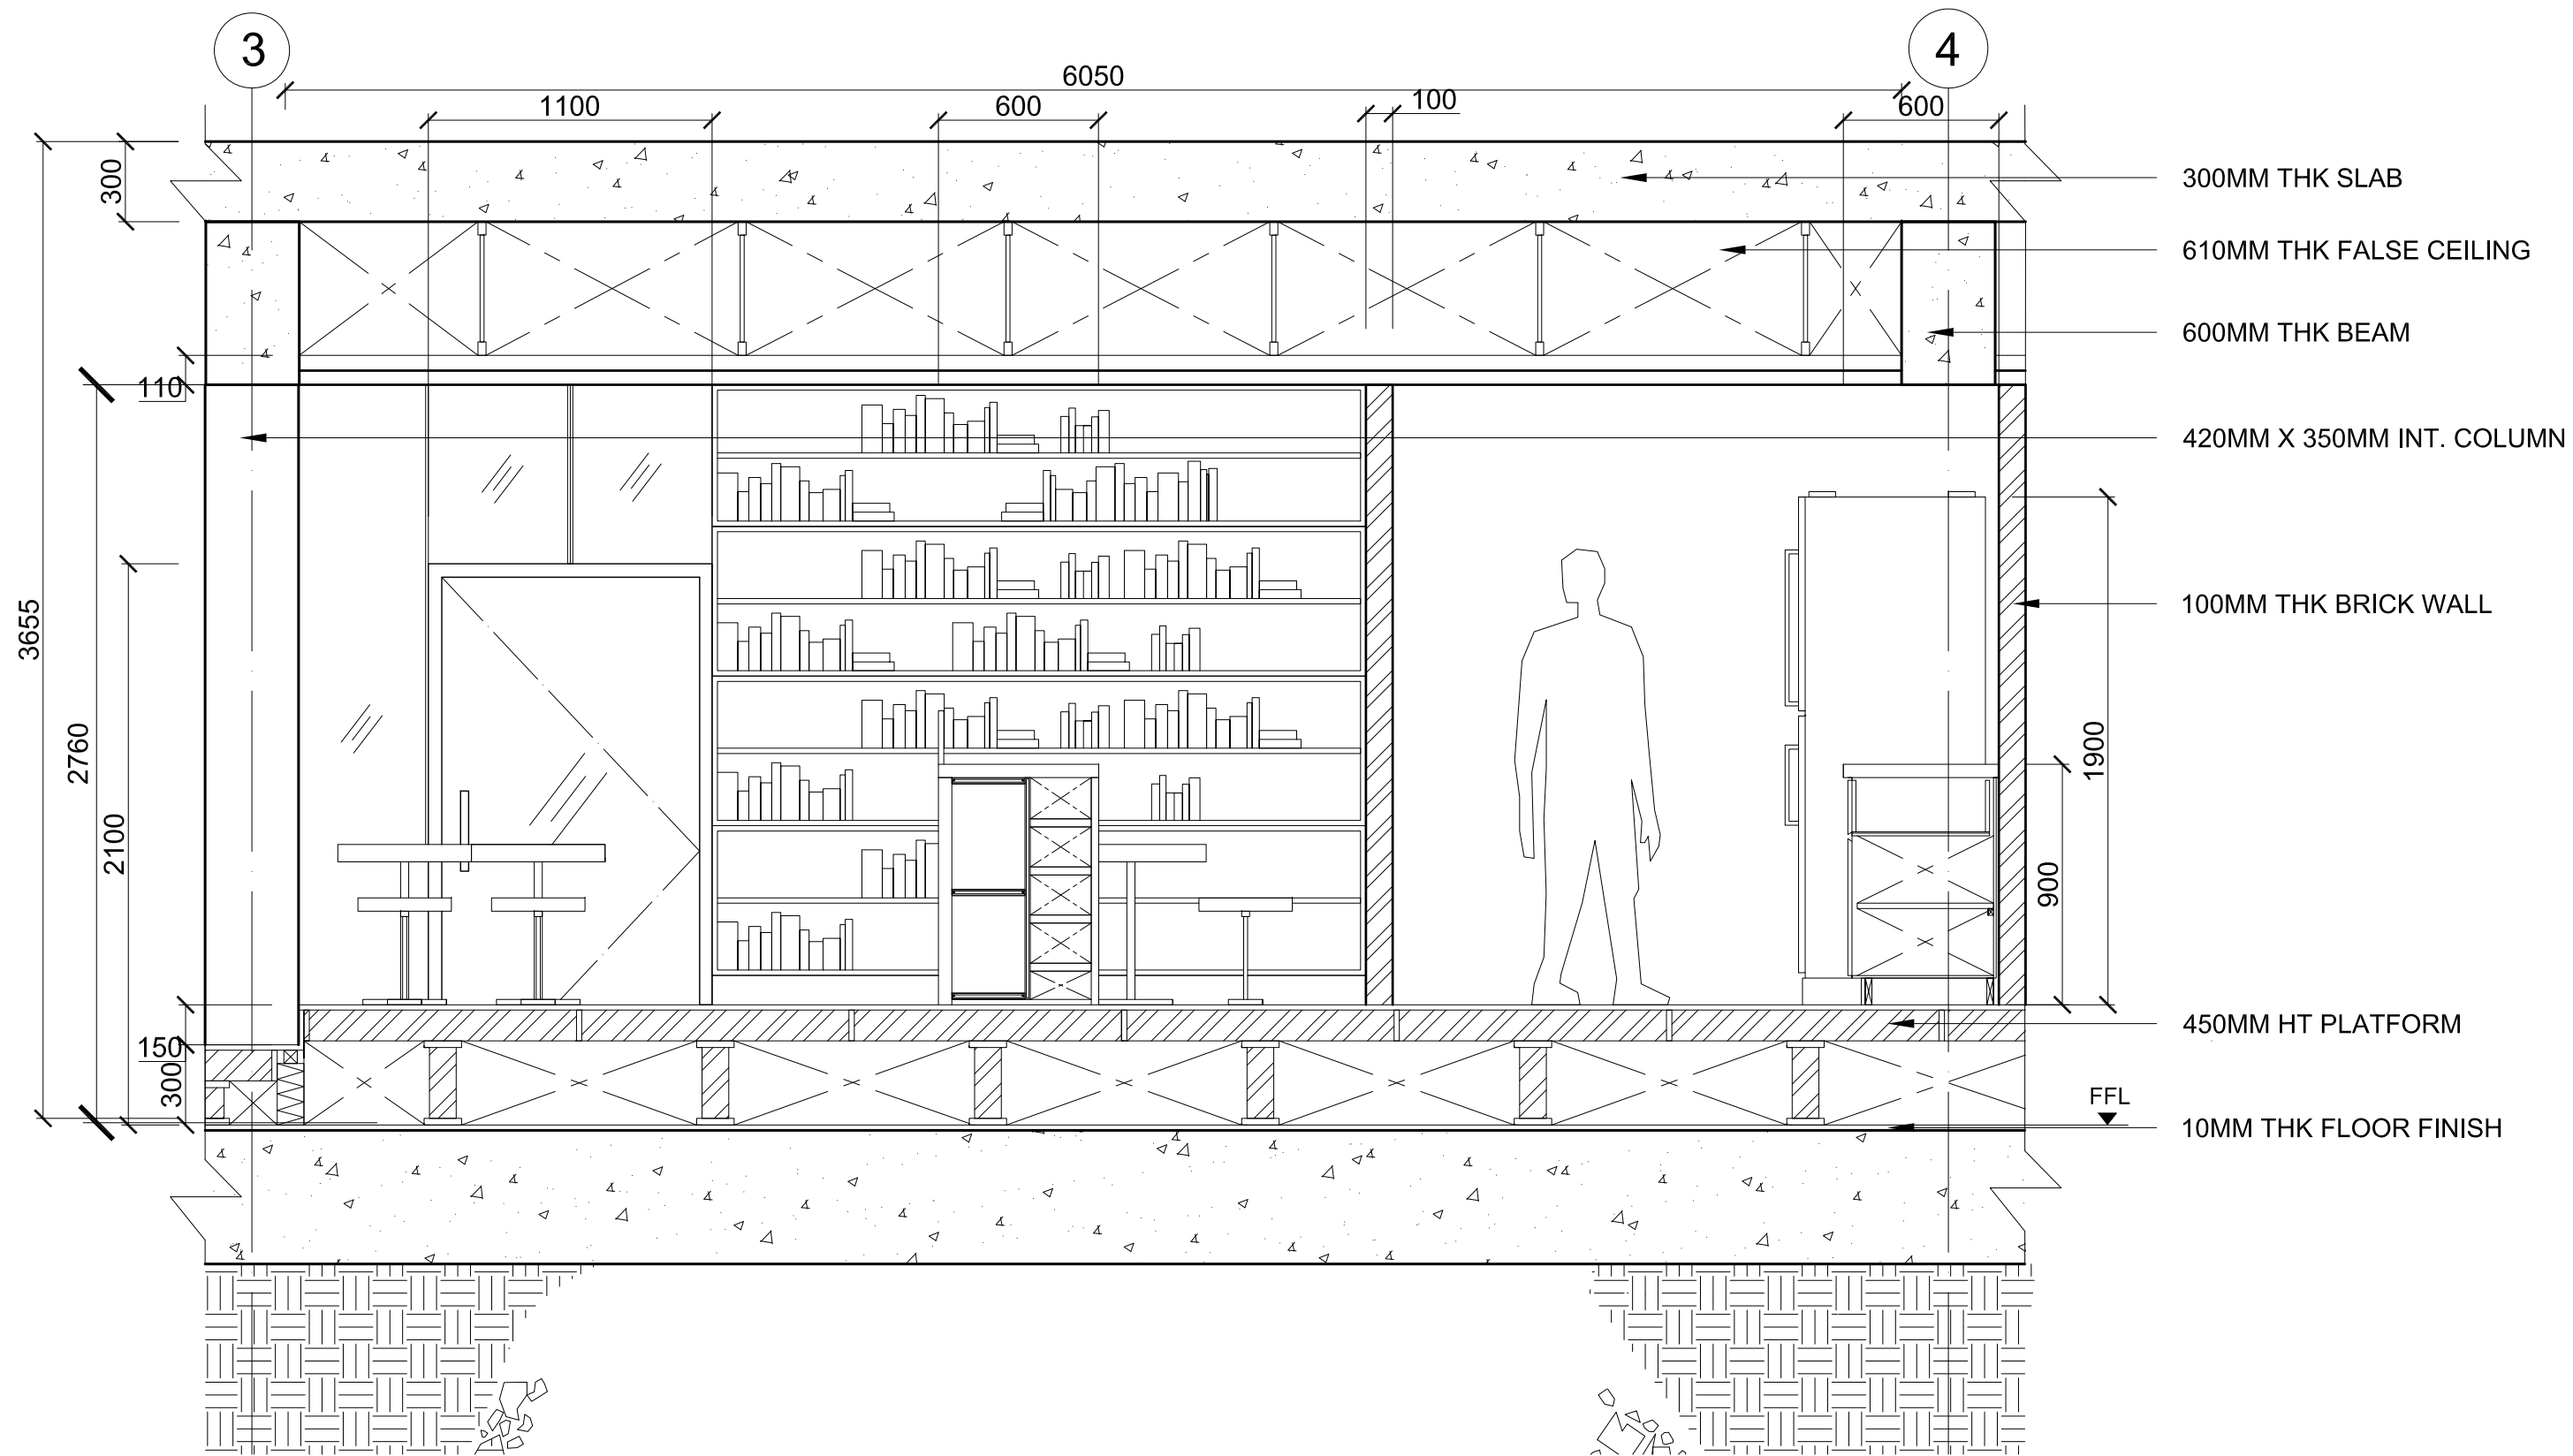

02 SECTION A-A
01 SCALE 1:25


PRODUCED BY AN AUTODESK STUDENT VERSION

PRODUCED BY AN AUTODESK STUDENT VERSION

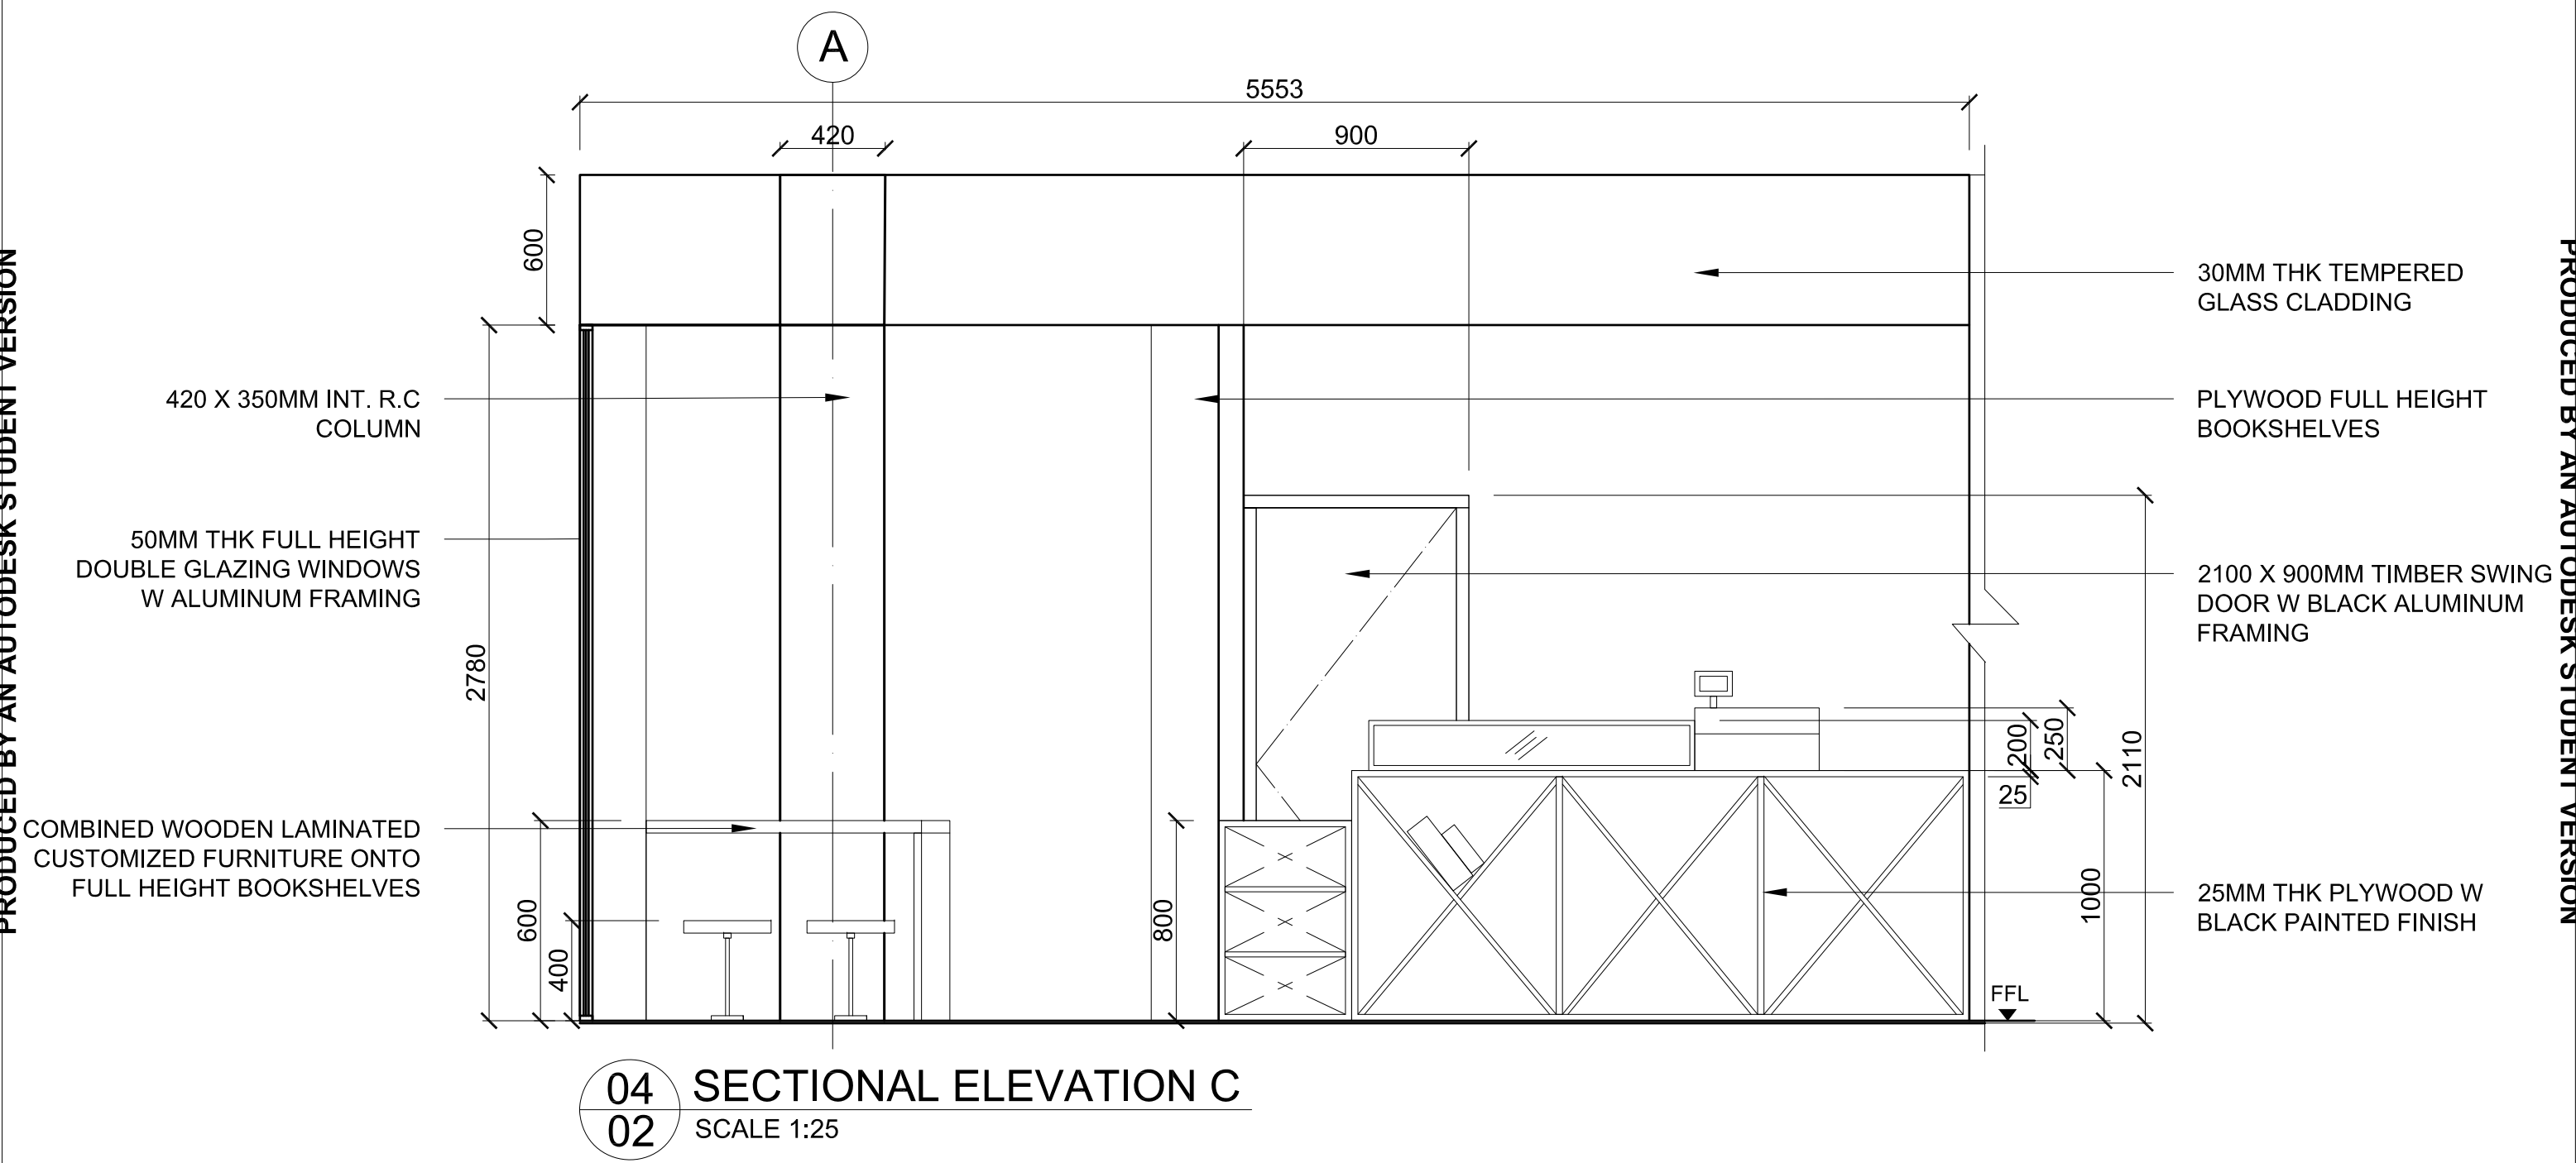


PRODUCED BY AN AUTODESK STUDENT VERSION

PRODUCED BY AN AUTODESK STUDENT VERSION

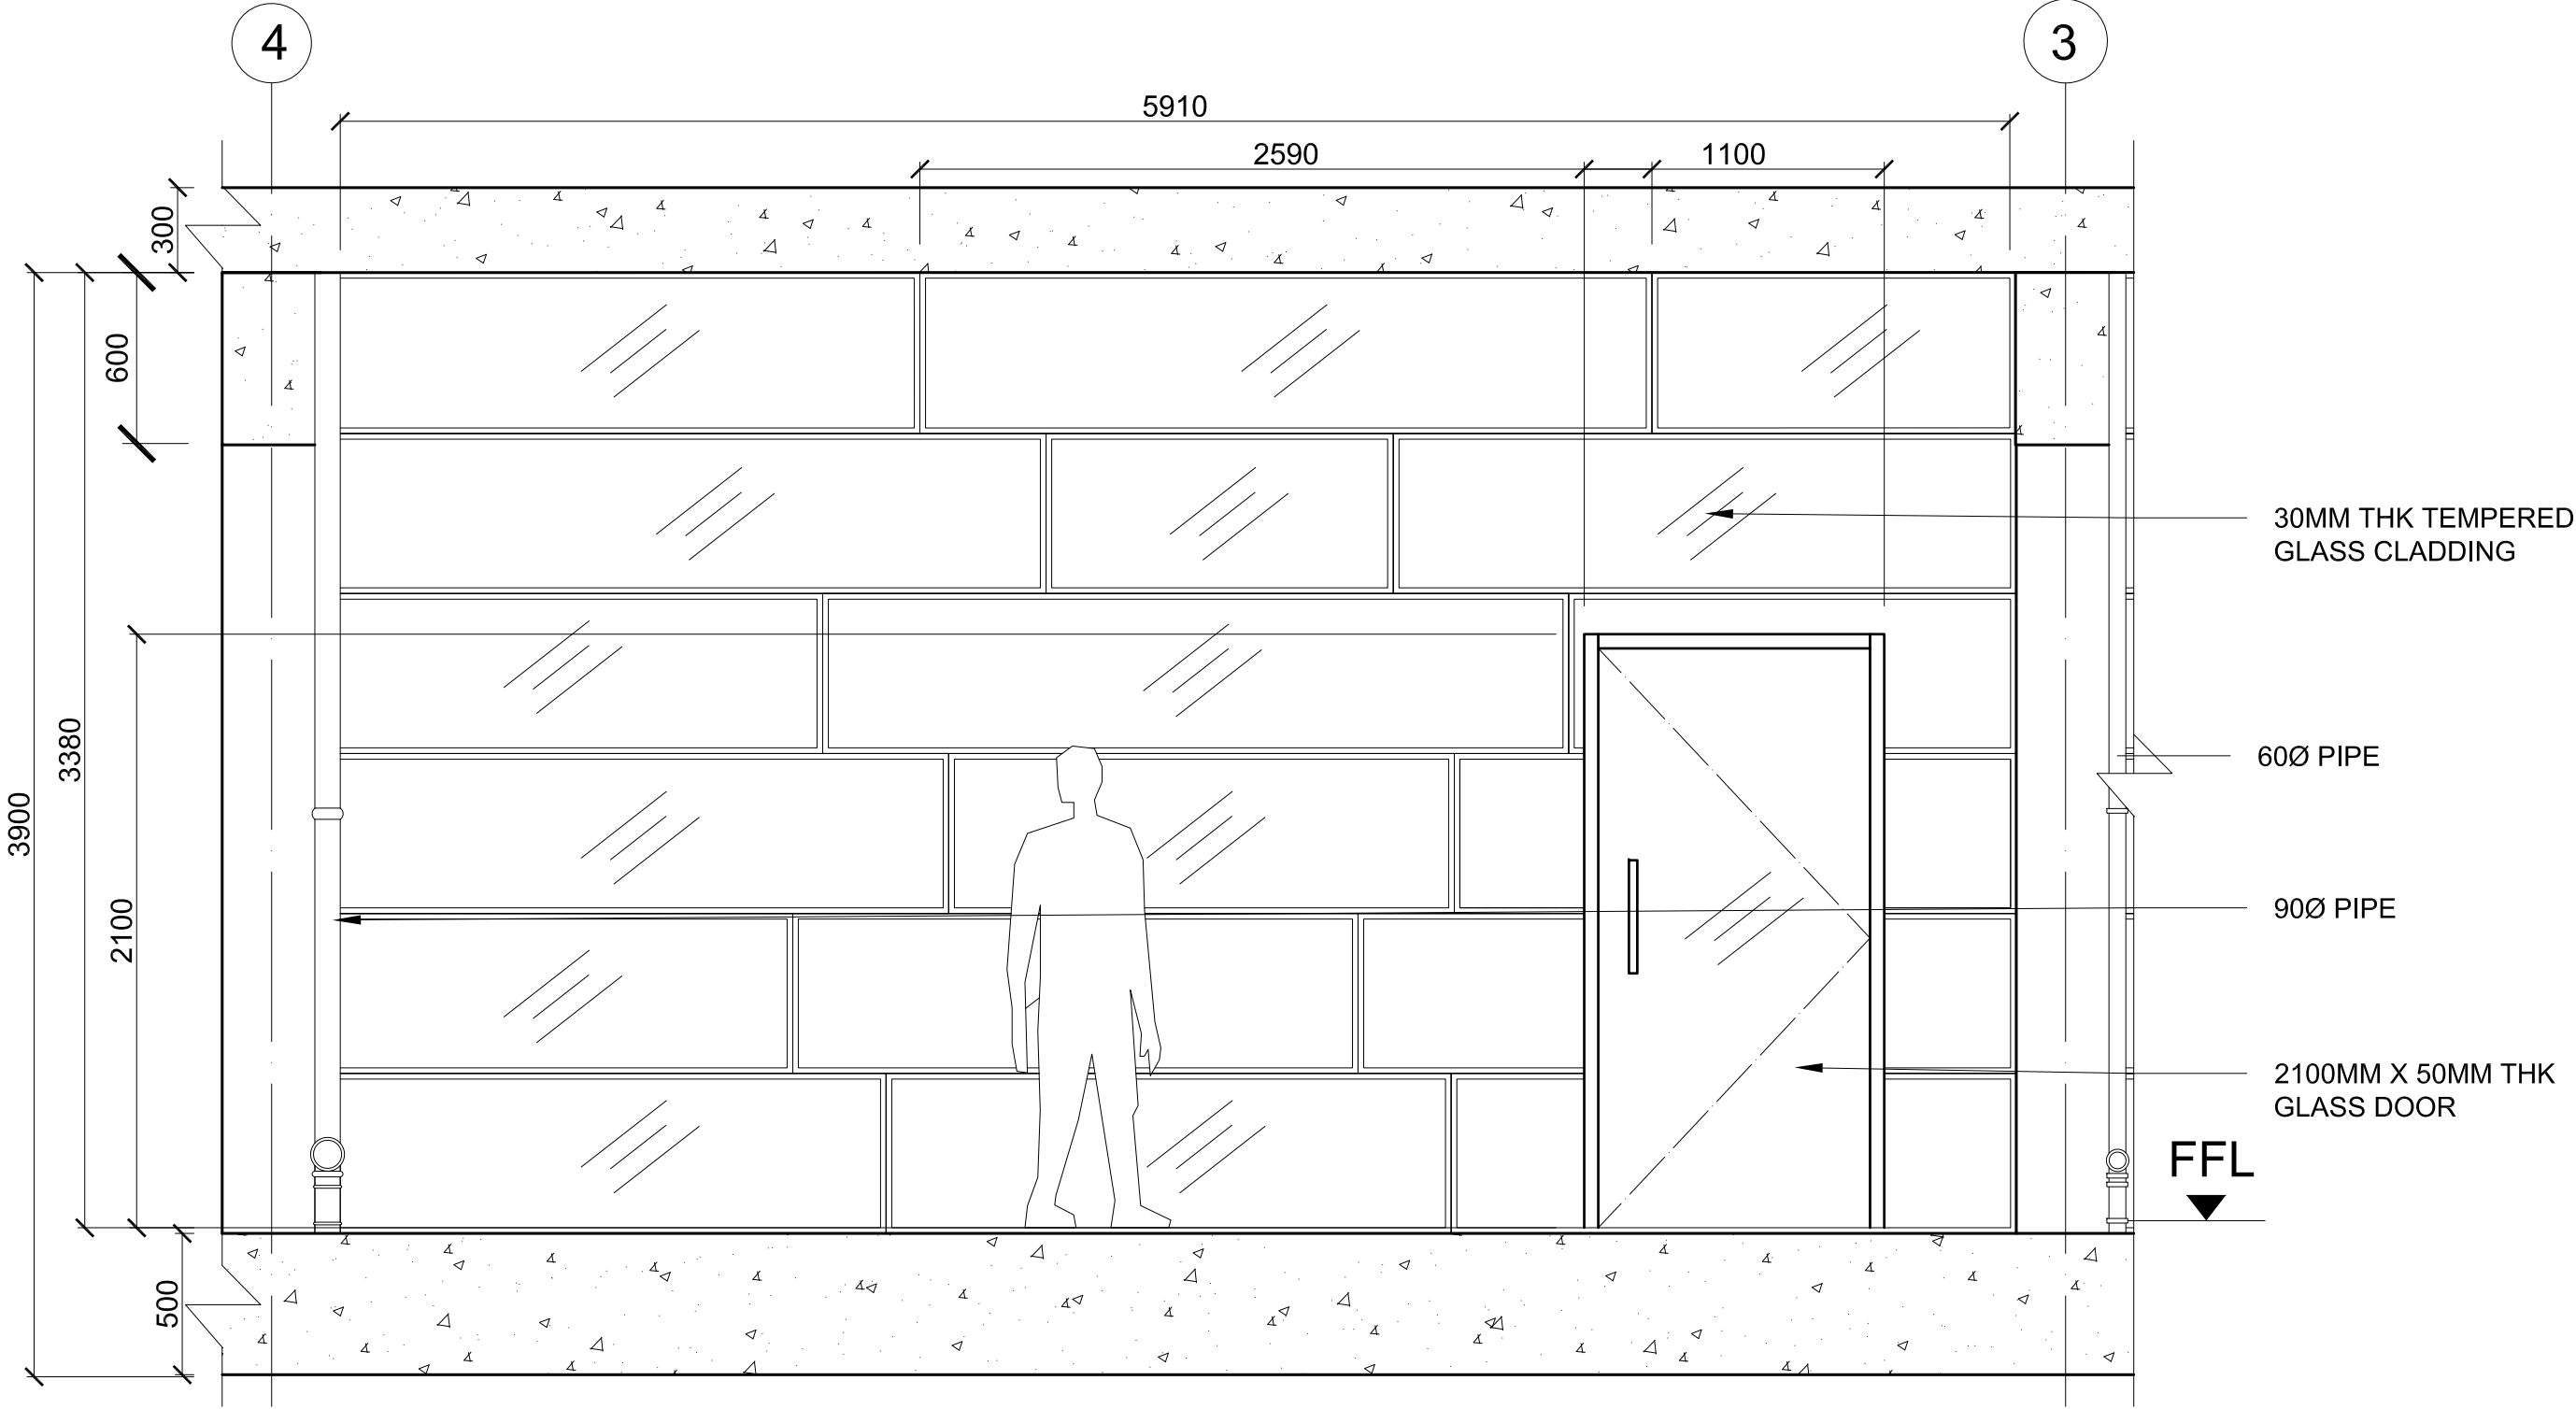


03 ELEVATION B
01 SCALE 1:25

Course: Diploma in Interior Architecture and Design		Class: TD04	Date Submitted: 21 Feb 2019	Project title: CO & DET 2 - ASSIGNMENT 3	
Name: Eunice Angelica S. Bacay	Admission No: 1704775D	Module: "DS3" - CO & DET 2	Scale: 1:25	Drawing no: ELE DWG 01	

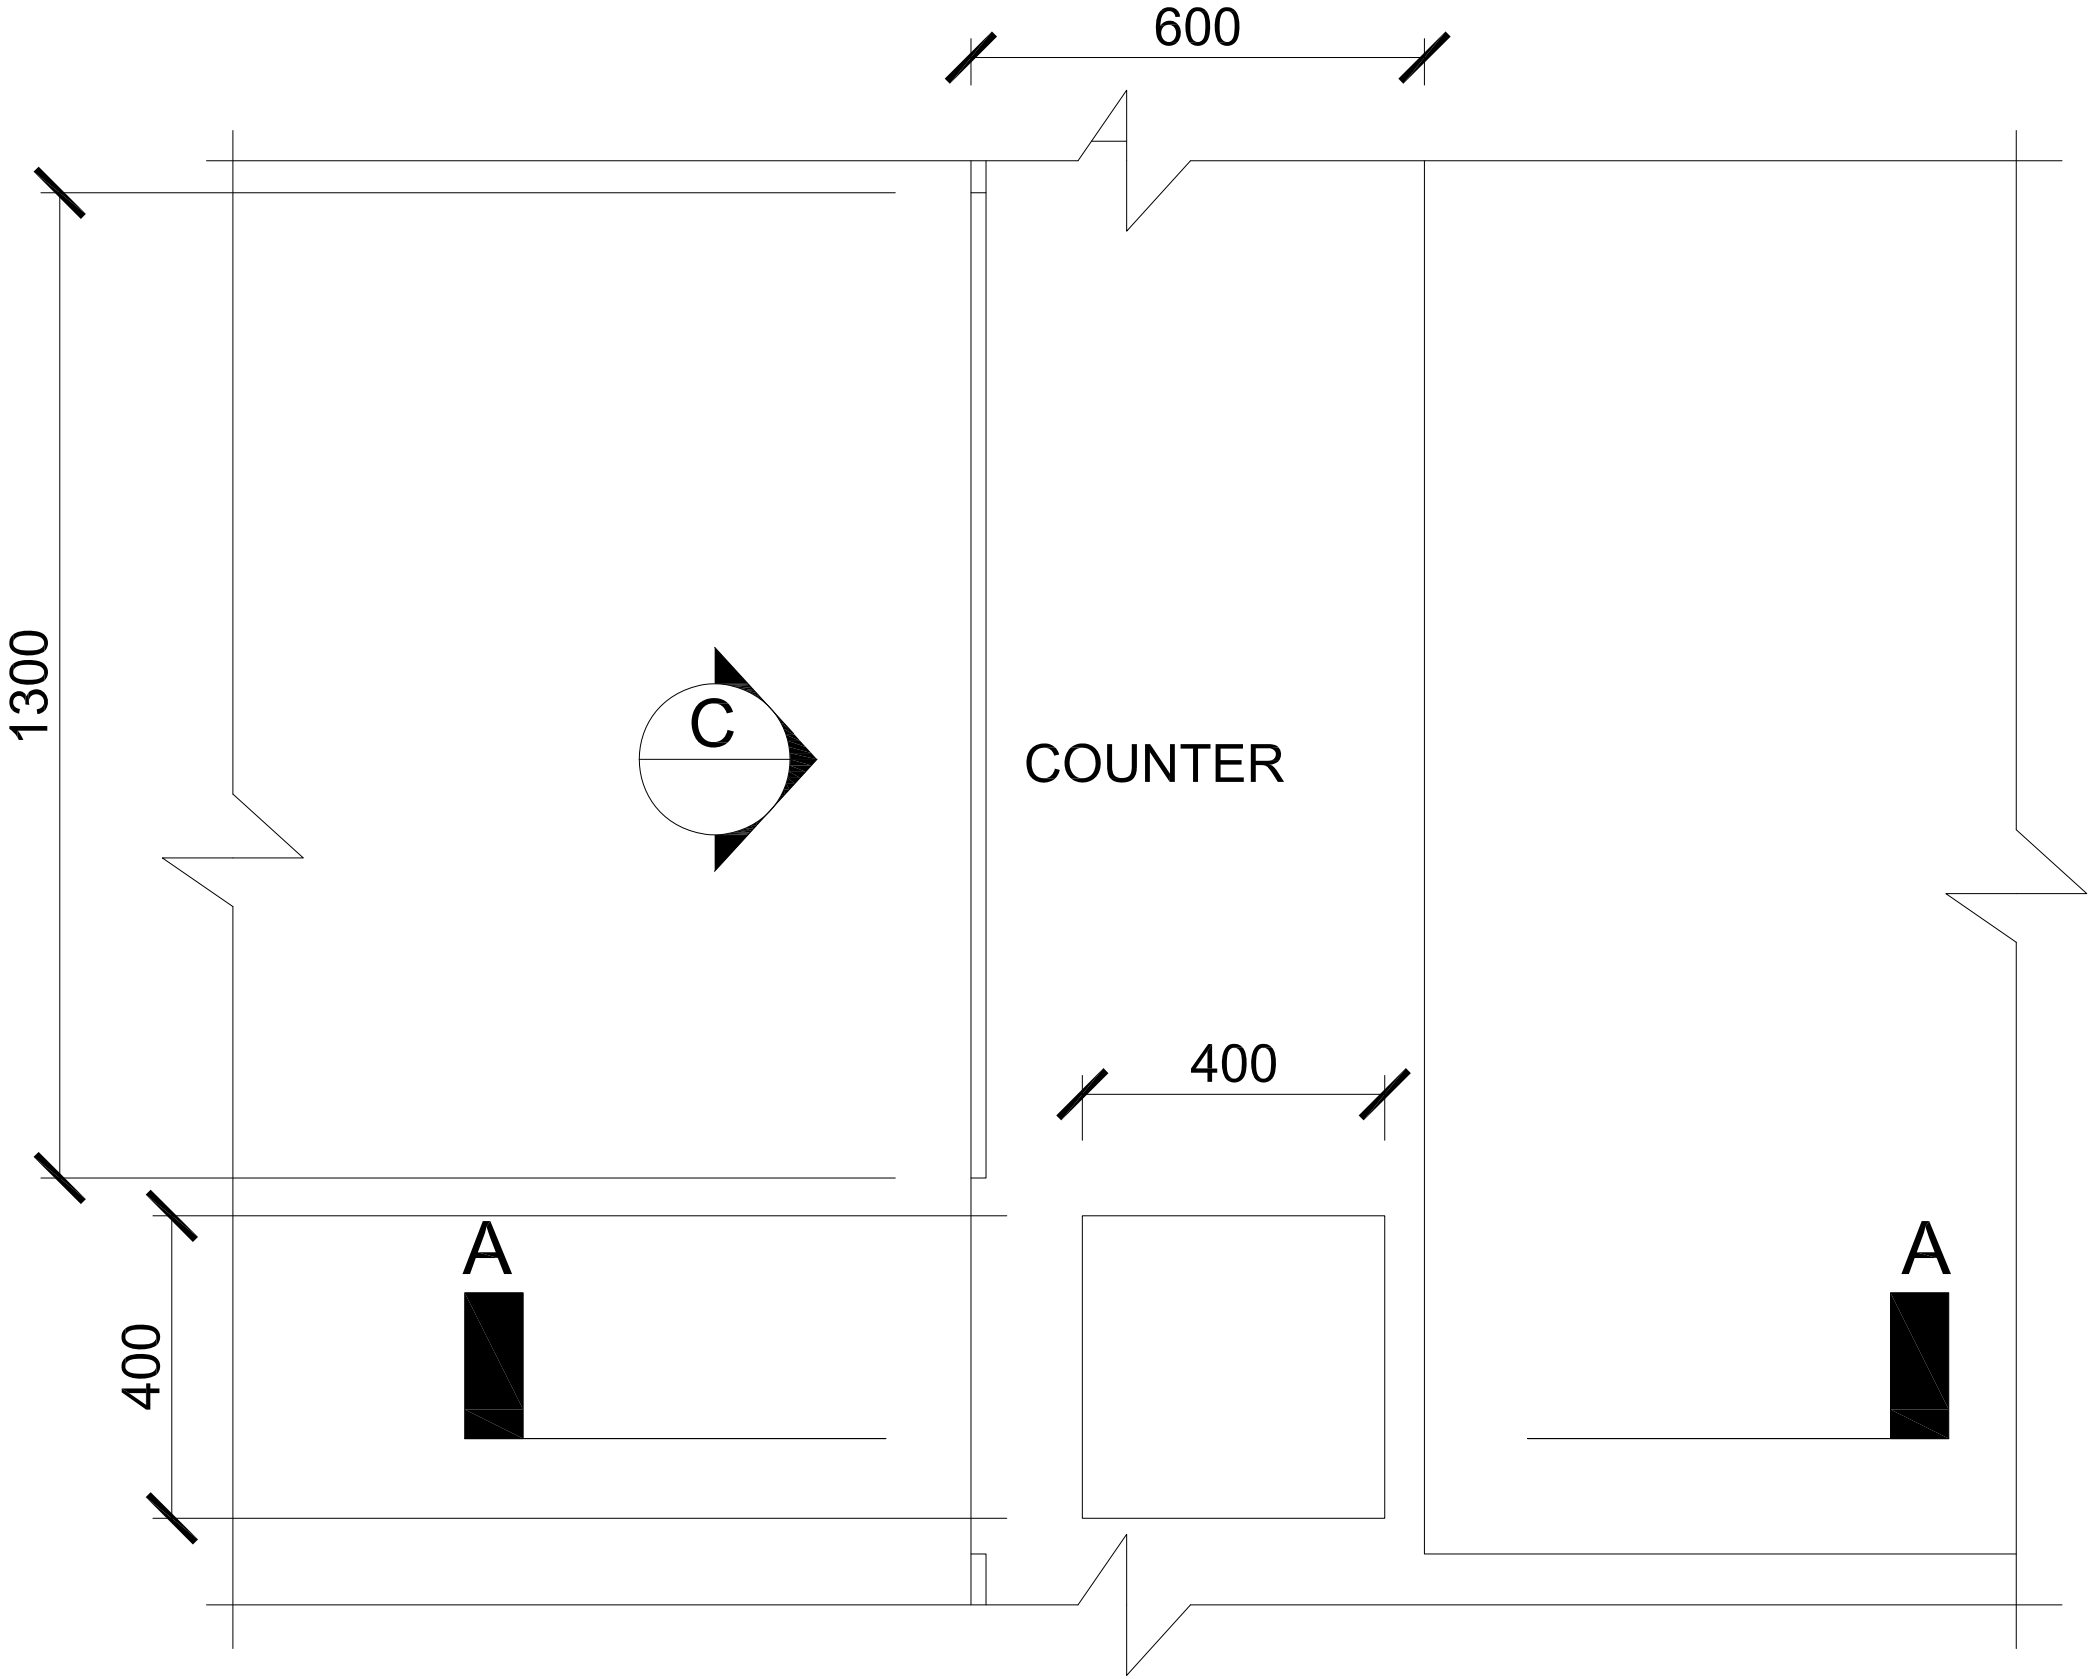


05
02 BLOW-UP FLOOR PLAN
SCALE 1:10

50MM THK SOLID BLACK TOP
30MM THK PLYWOOD SHLEVES

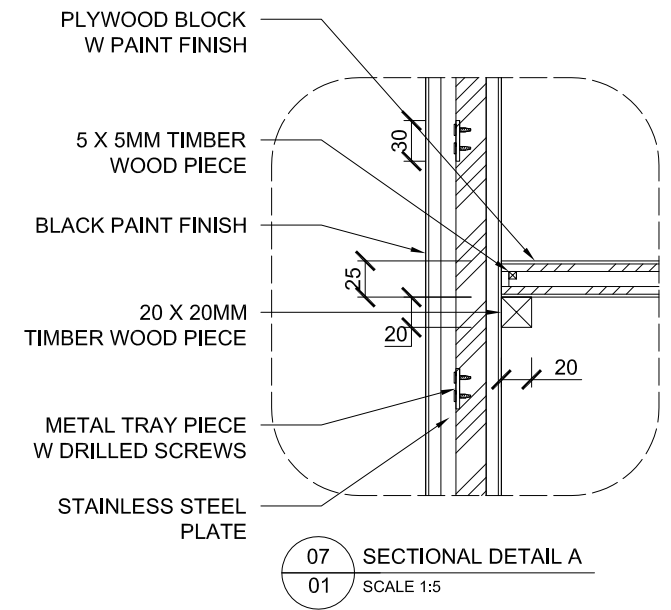

100MM THK BRICK WALL
25MM THK PLYWOOD BOOKSHELF

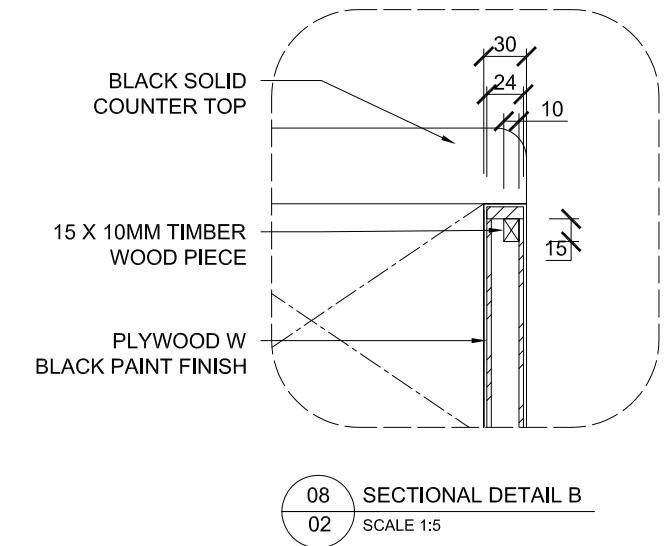


450MM HT PLATFORM W
STEEL SUPPORT STRUCTURES

10MM THK FLOOR FINISH


500MM THK R.C FLOOR SLAB

06 02 BLOW-UP SECTION A-A
SCALE 1:10

50MM THK SOLID BLACK TOP
30MM THK PLYWOOD SHLEVES

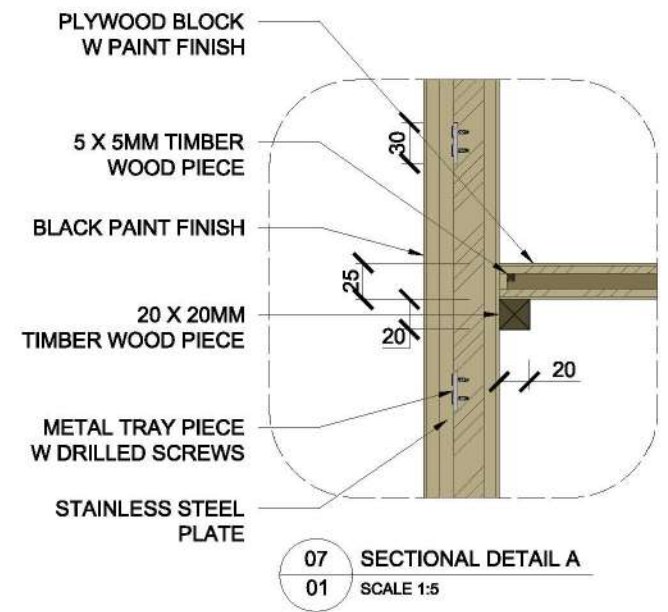

100MM THK BRICK WALL
25MM THK PLYWOOD BOOKSHELF

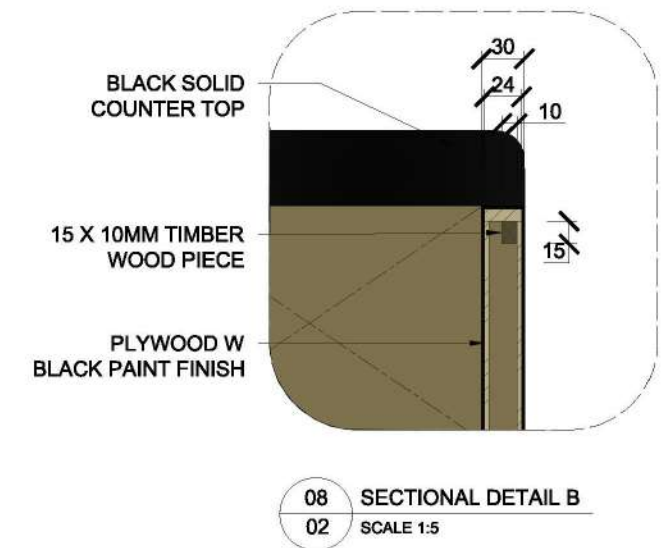


450MM HT PLATFORM W
STEEL SUPPORT STRUCTURES

10MM THK FLOOR FINISH

500MM THK R.C FLOOR SLAB


06 02 BLOW-UP SECTION A-A
SCALE 1:10

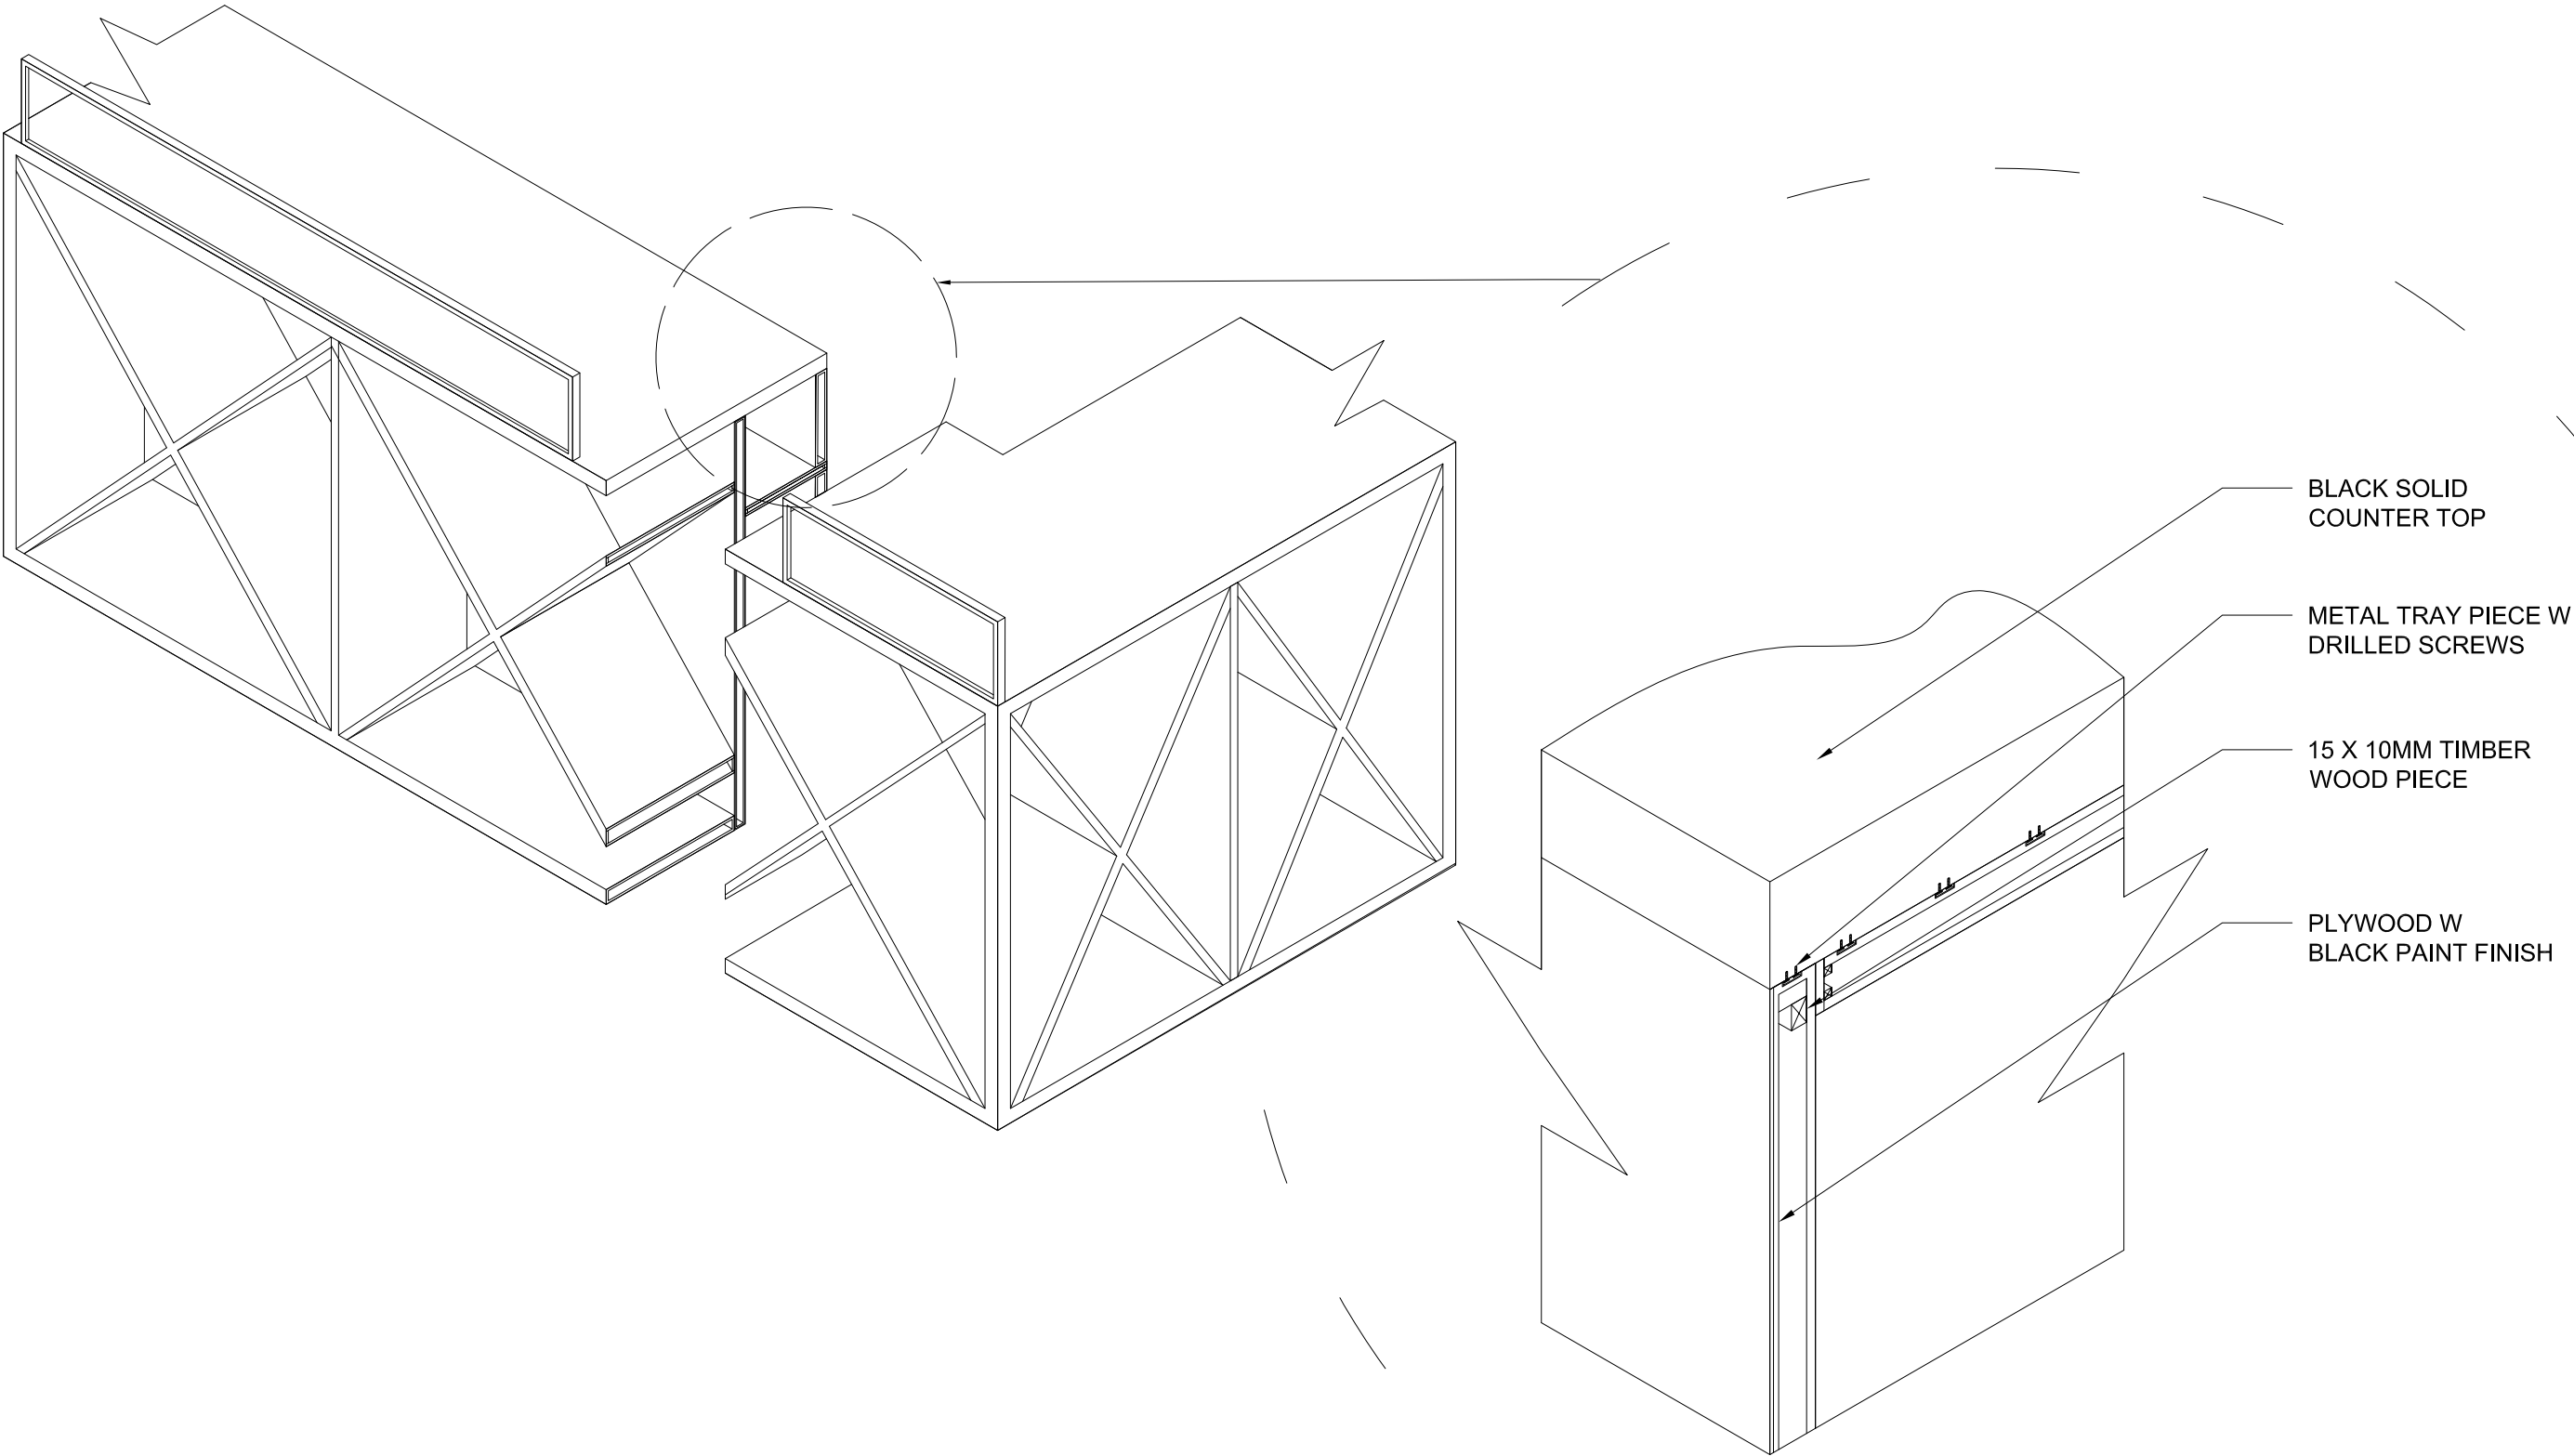

PRODUCED BY AN AUTODESK STUDENT VERSION

PRODUCED BY AN AUTODESK STUDENT VERSION

Course: Diploma in Interior Architecture and Design		Class: TD04	Date Submitted: 21 Feb 2019	Project title: CO & DET 2 - ASSIGNMENT 3	
Name: Eunice Angelica S. Bacay	Admission No: 1704775D	Module: "DS3" - CO & DET 2	Scale: NTS	Drawing no: ISOMETRIC	

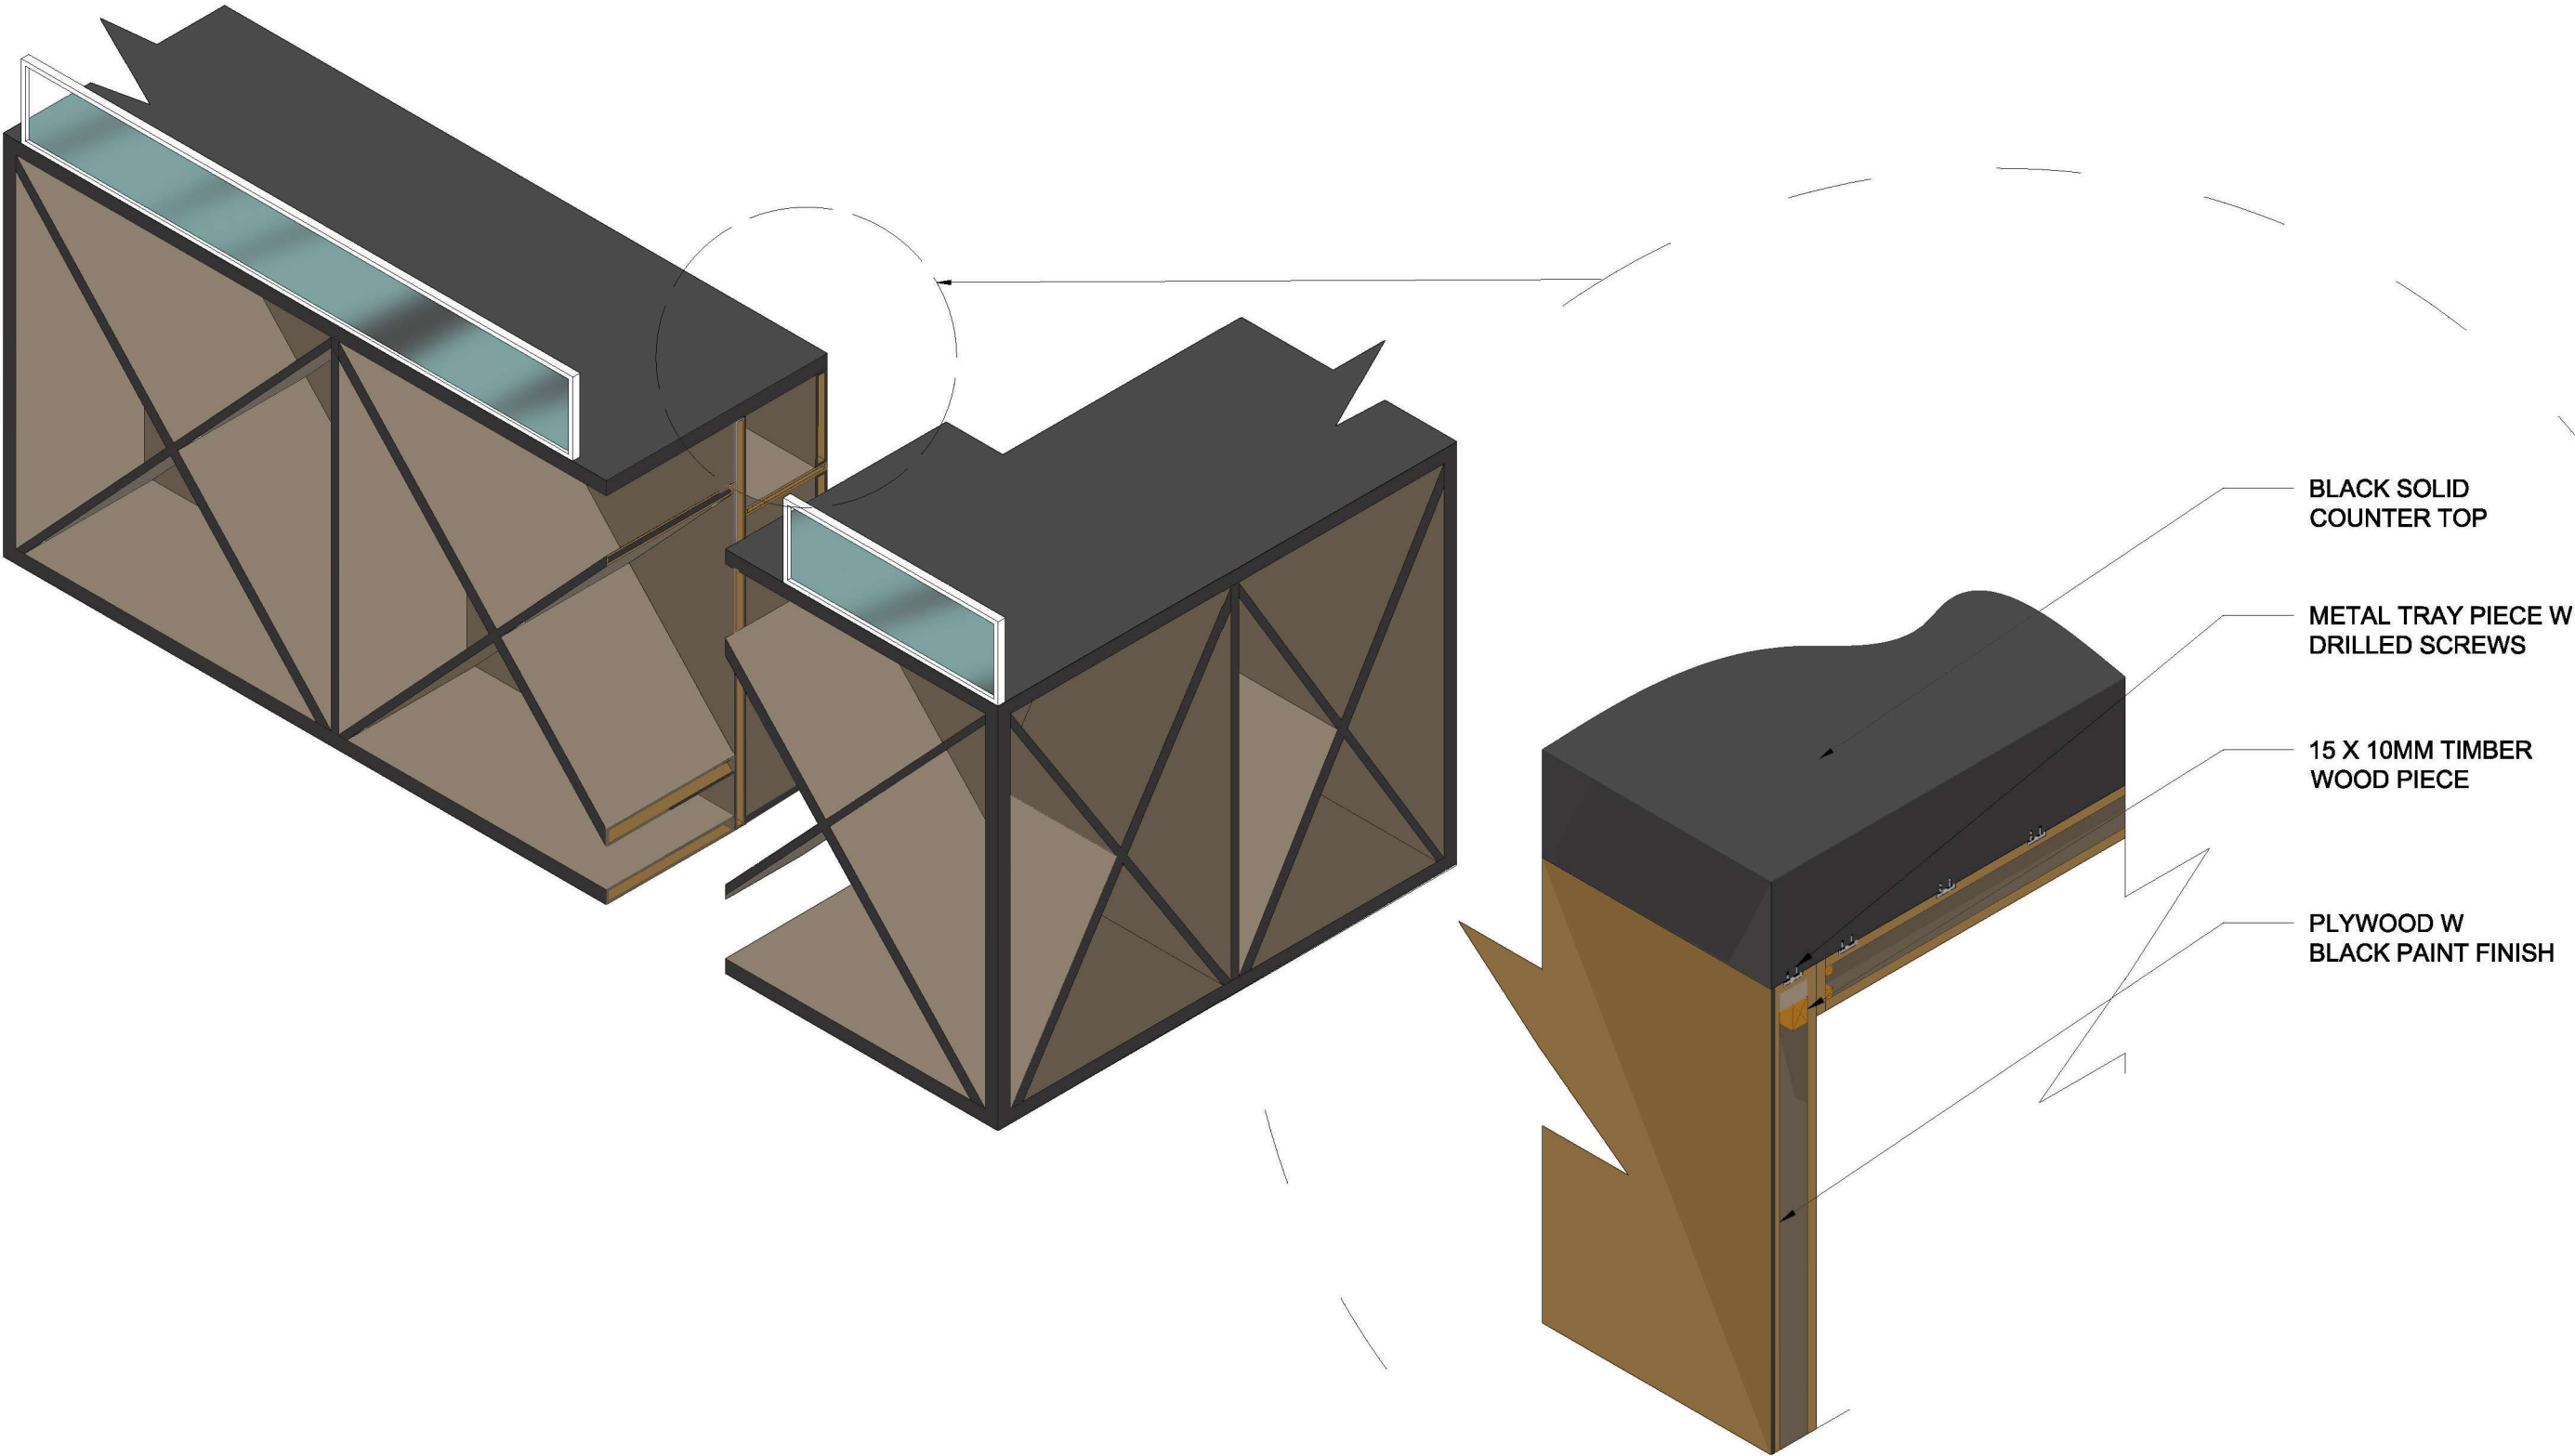

BLACK SOLID
COUNTER TOP

METAL TRAY PIECE W
DRILLED SCREWS

15 X 10MM TIMBER
WOOD PIECE

PLYWOOD W
BLACK PAINT FINISH