

Notes:

Date Submitted:
24 January 2020

Name:
EUNICE BACAY

Admission No.:
1704775D

Class:
TD04


Module:
MAJOR PROJECT

Scale:
1:150


Project Title:
THE THIRD

Drawing No.:
PLAN DWG 01

Course:
Diploma in Interior
Architecture & Design

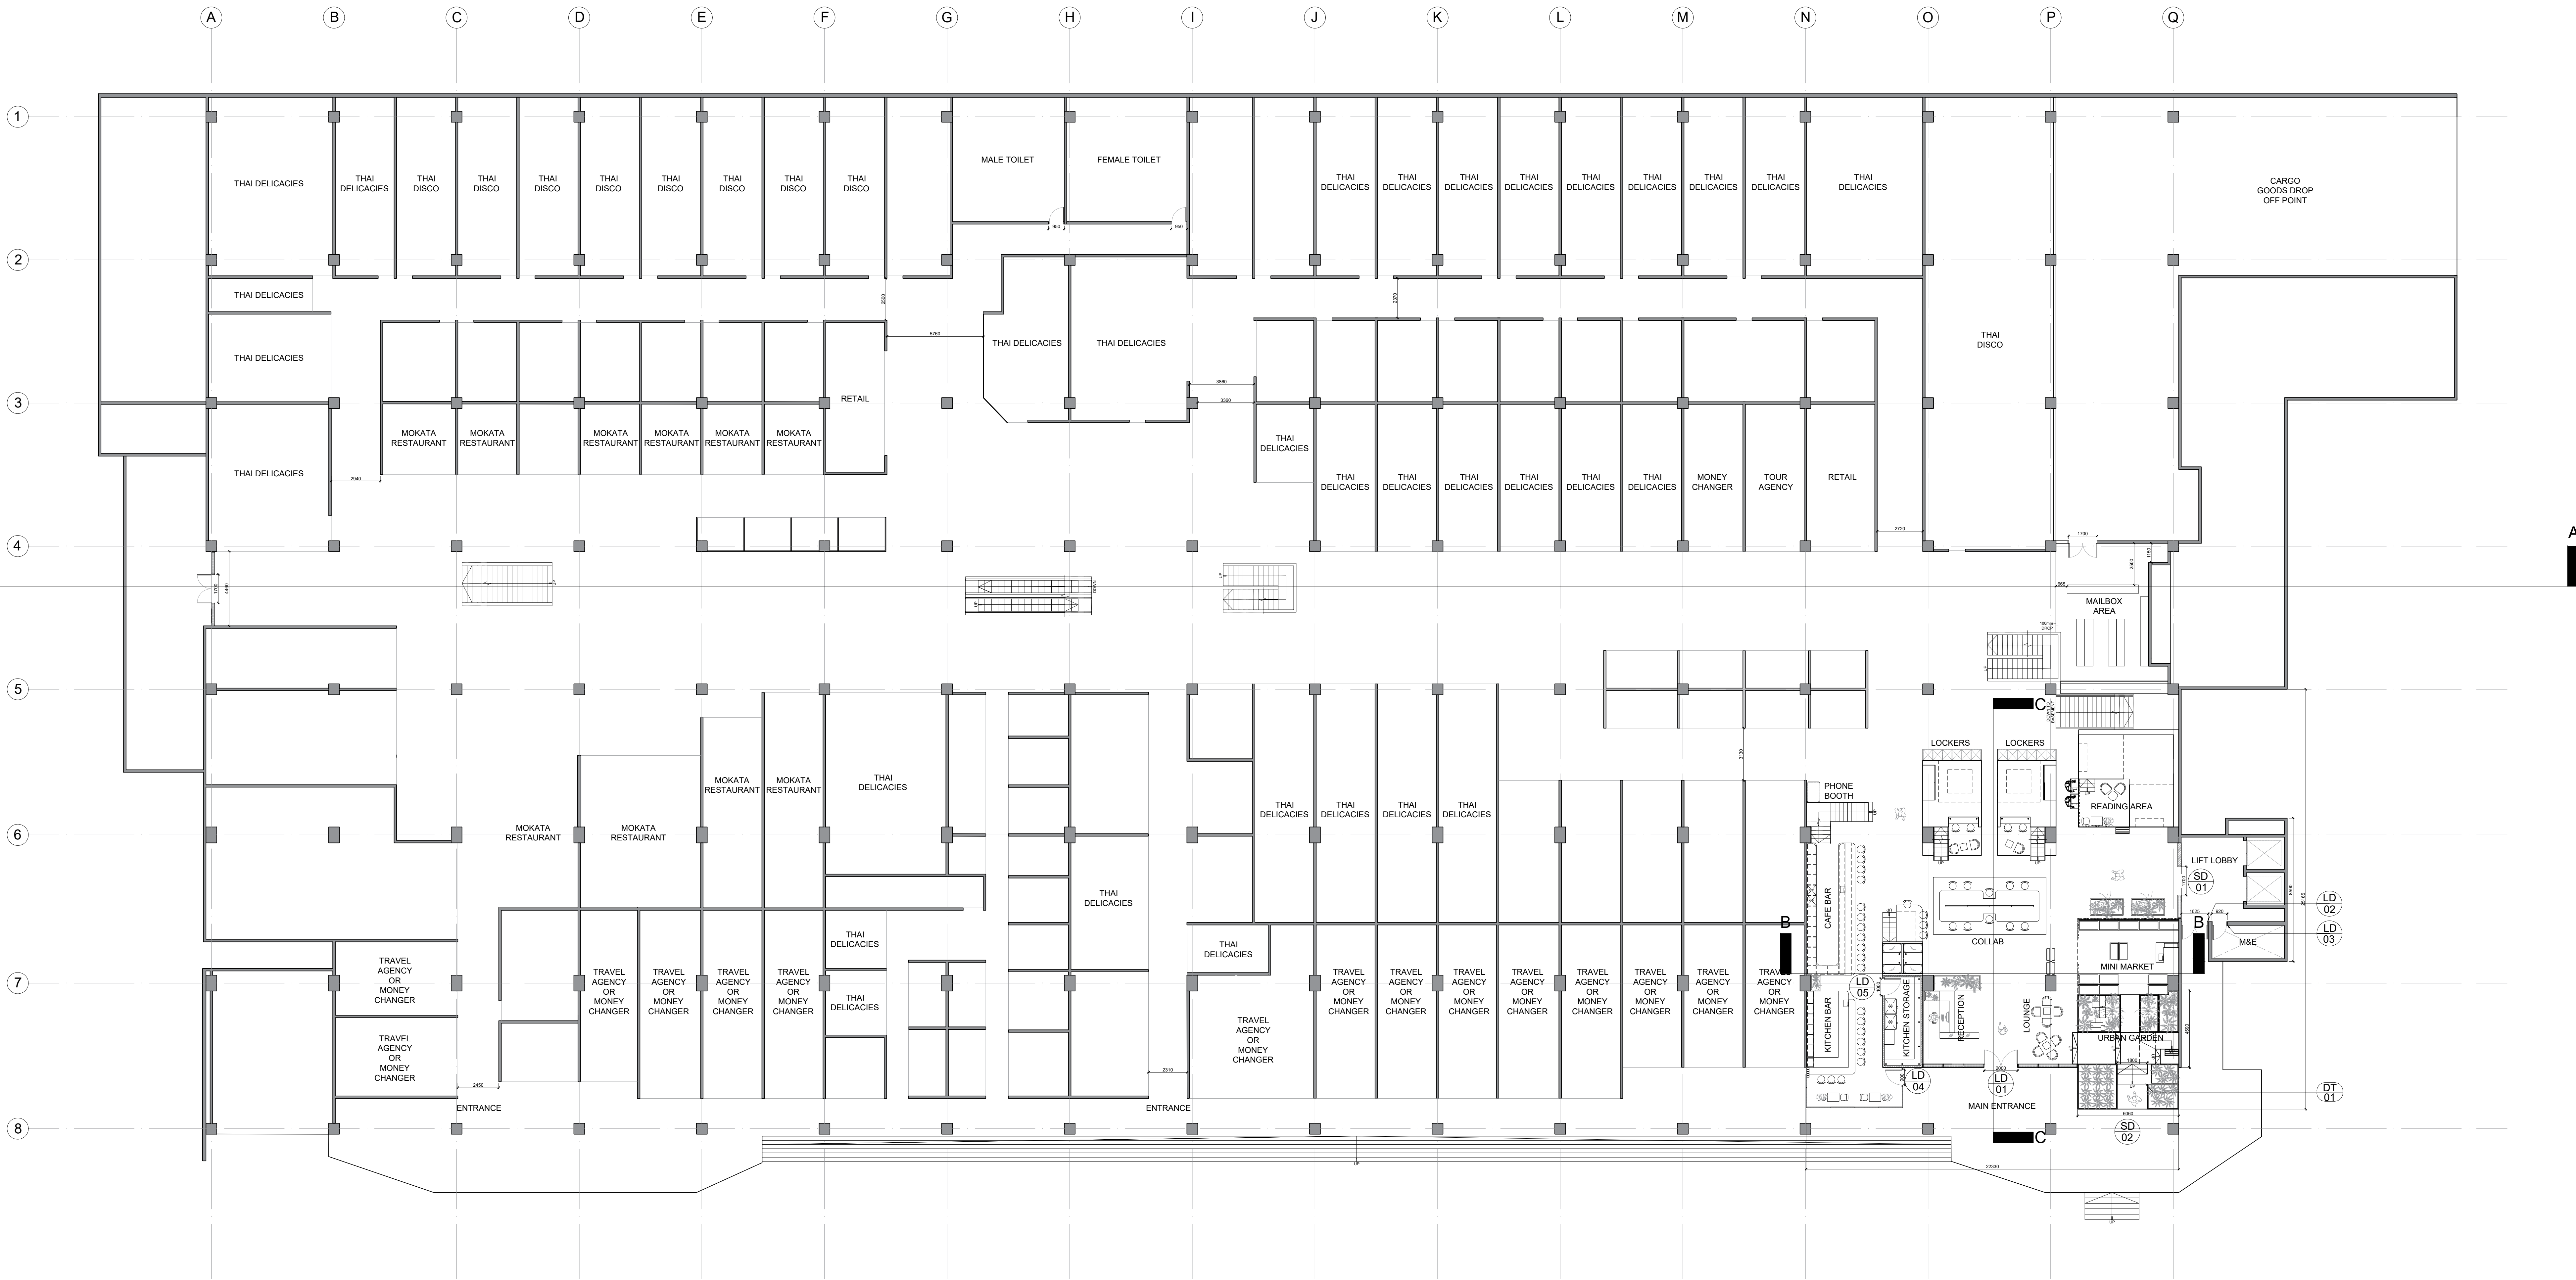

01 GMC FIRST FLOOR PLAN
SCALE 1:150
CHOSEN AREA: 580 sqm

 


LEGEND	
SYMBOL	DESCRIPTION
	2000 X 2800 HT. GLASS DOUBLE LEAF DOOR
	1700 X 2600 HT. GLASS DOUBLE SWING LEAF DOOR
	920 X 2600 HT. ALUMINUM SINGLE LEAF DOOR
	900 X 2800 HT. GLASS SINGLE LEAF DOOR
	1000 X 2600 HT. WOODEN SINGLE LEAF DOOR
	1700 X 2100 HT. GLASS SLIDING DOOR
	1400 X 2700 HT. ALUMINUM SHUTTER DOOR

Notes:


PRODUCED BY AN AUTODESK STUDENT VERSION

PRODUCED BY AN AUTODESK STUDENT VERSION

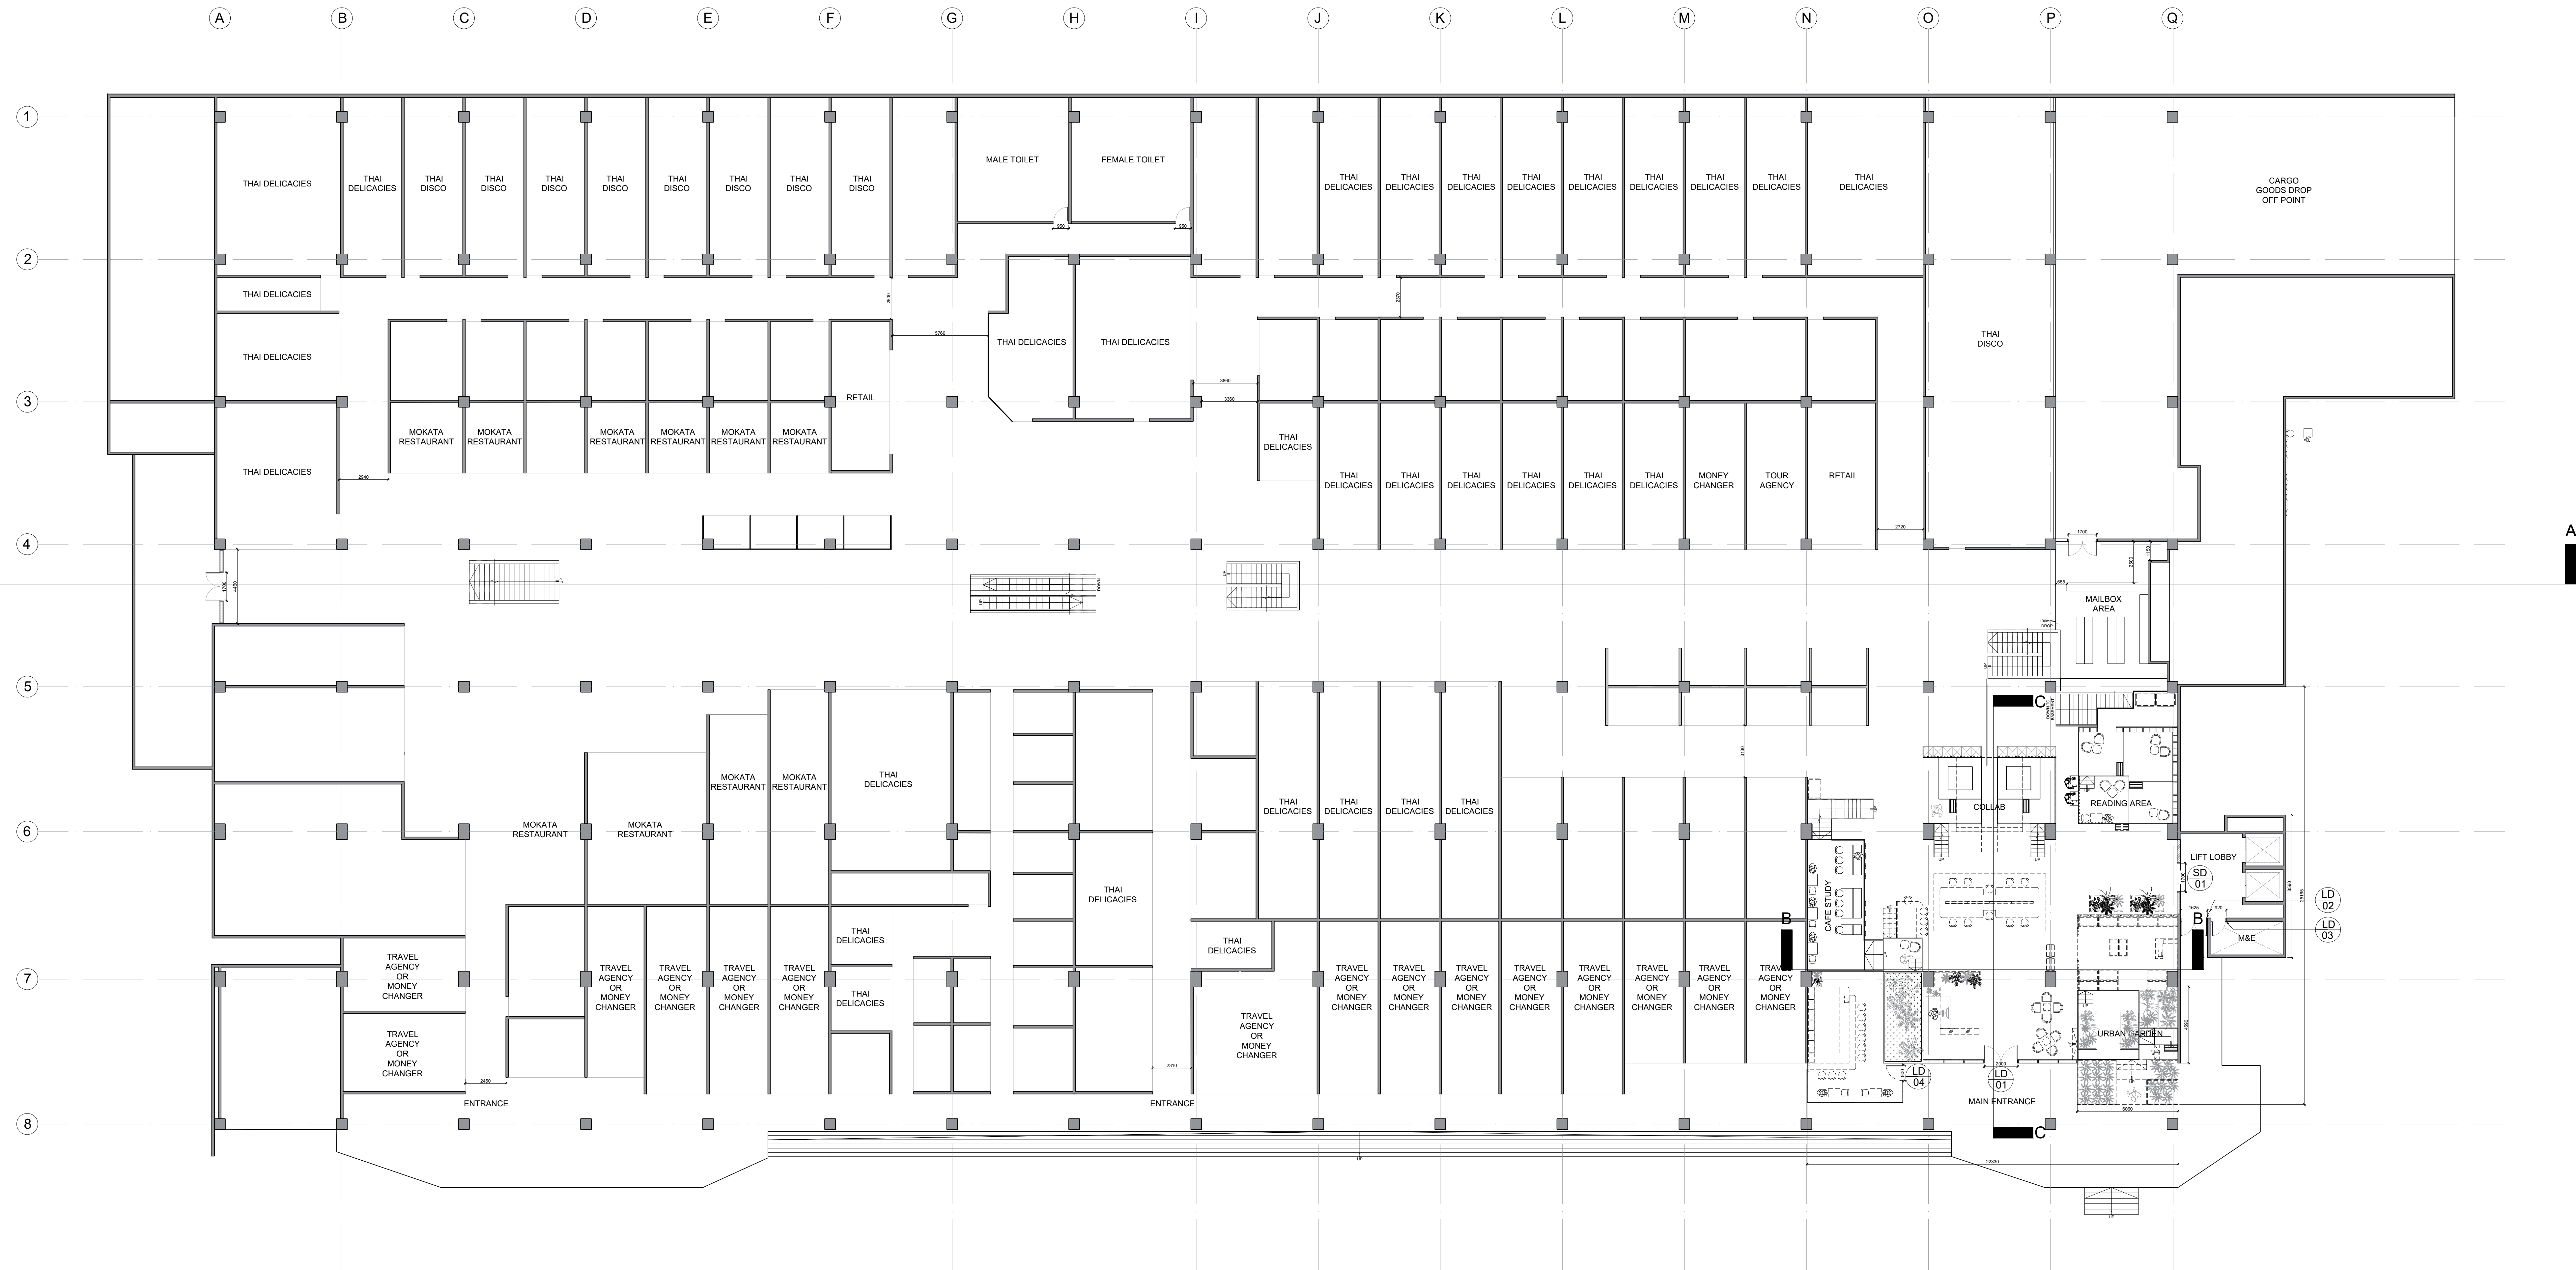

02 GMC SECOND FLOOR PLAN
02 SCALE 1:150

0 10 20 30 40 50 60 70 80 90 100
CHOSEN AREA: 474 sqm

 

LEGEND	
SYMBOL	DESCRIPTION
	2000 X 2800 HT. GLASS DOUBLE LEAF DOOR
	1700 X 2600 HT. GLASS DOUBLE SWING LEAF DOOR
	920 X 2600 HT. ALUMINUM SINGLE LEAF DOOR
	900 X 2800 HT. GLASS SINGLE LEAF DOOR
	1000 X 2600 HT. WOODEN SINGLE LEAF DOOR
	1700 X 2100 HT. GLASS SLIDING DOOR

Date Submitted:
24 January 2020

Name:
EUNICE BACAY

Admission No.:
1704775D

Class:
TD04

Module:
MAJOR PROJECT

Scale:
1:150

Project Title:
THE THIRD


Drawing No.:
PLAN DWG 02

Course:
Diploma in Interior
Architecture & Design


Notes:

PRODUCED BY AN AUTODESK STUDENT VERSION

PRODUCED BY AN AUTODESK STUDENT VERSION

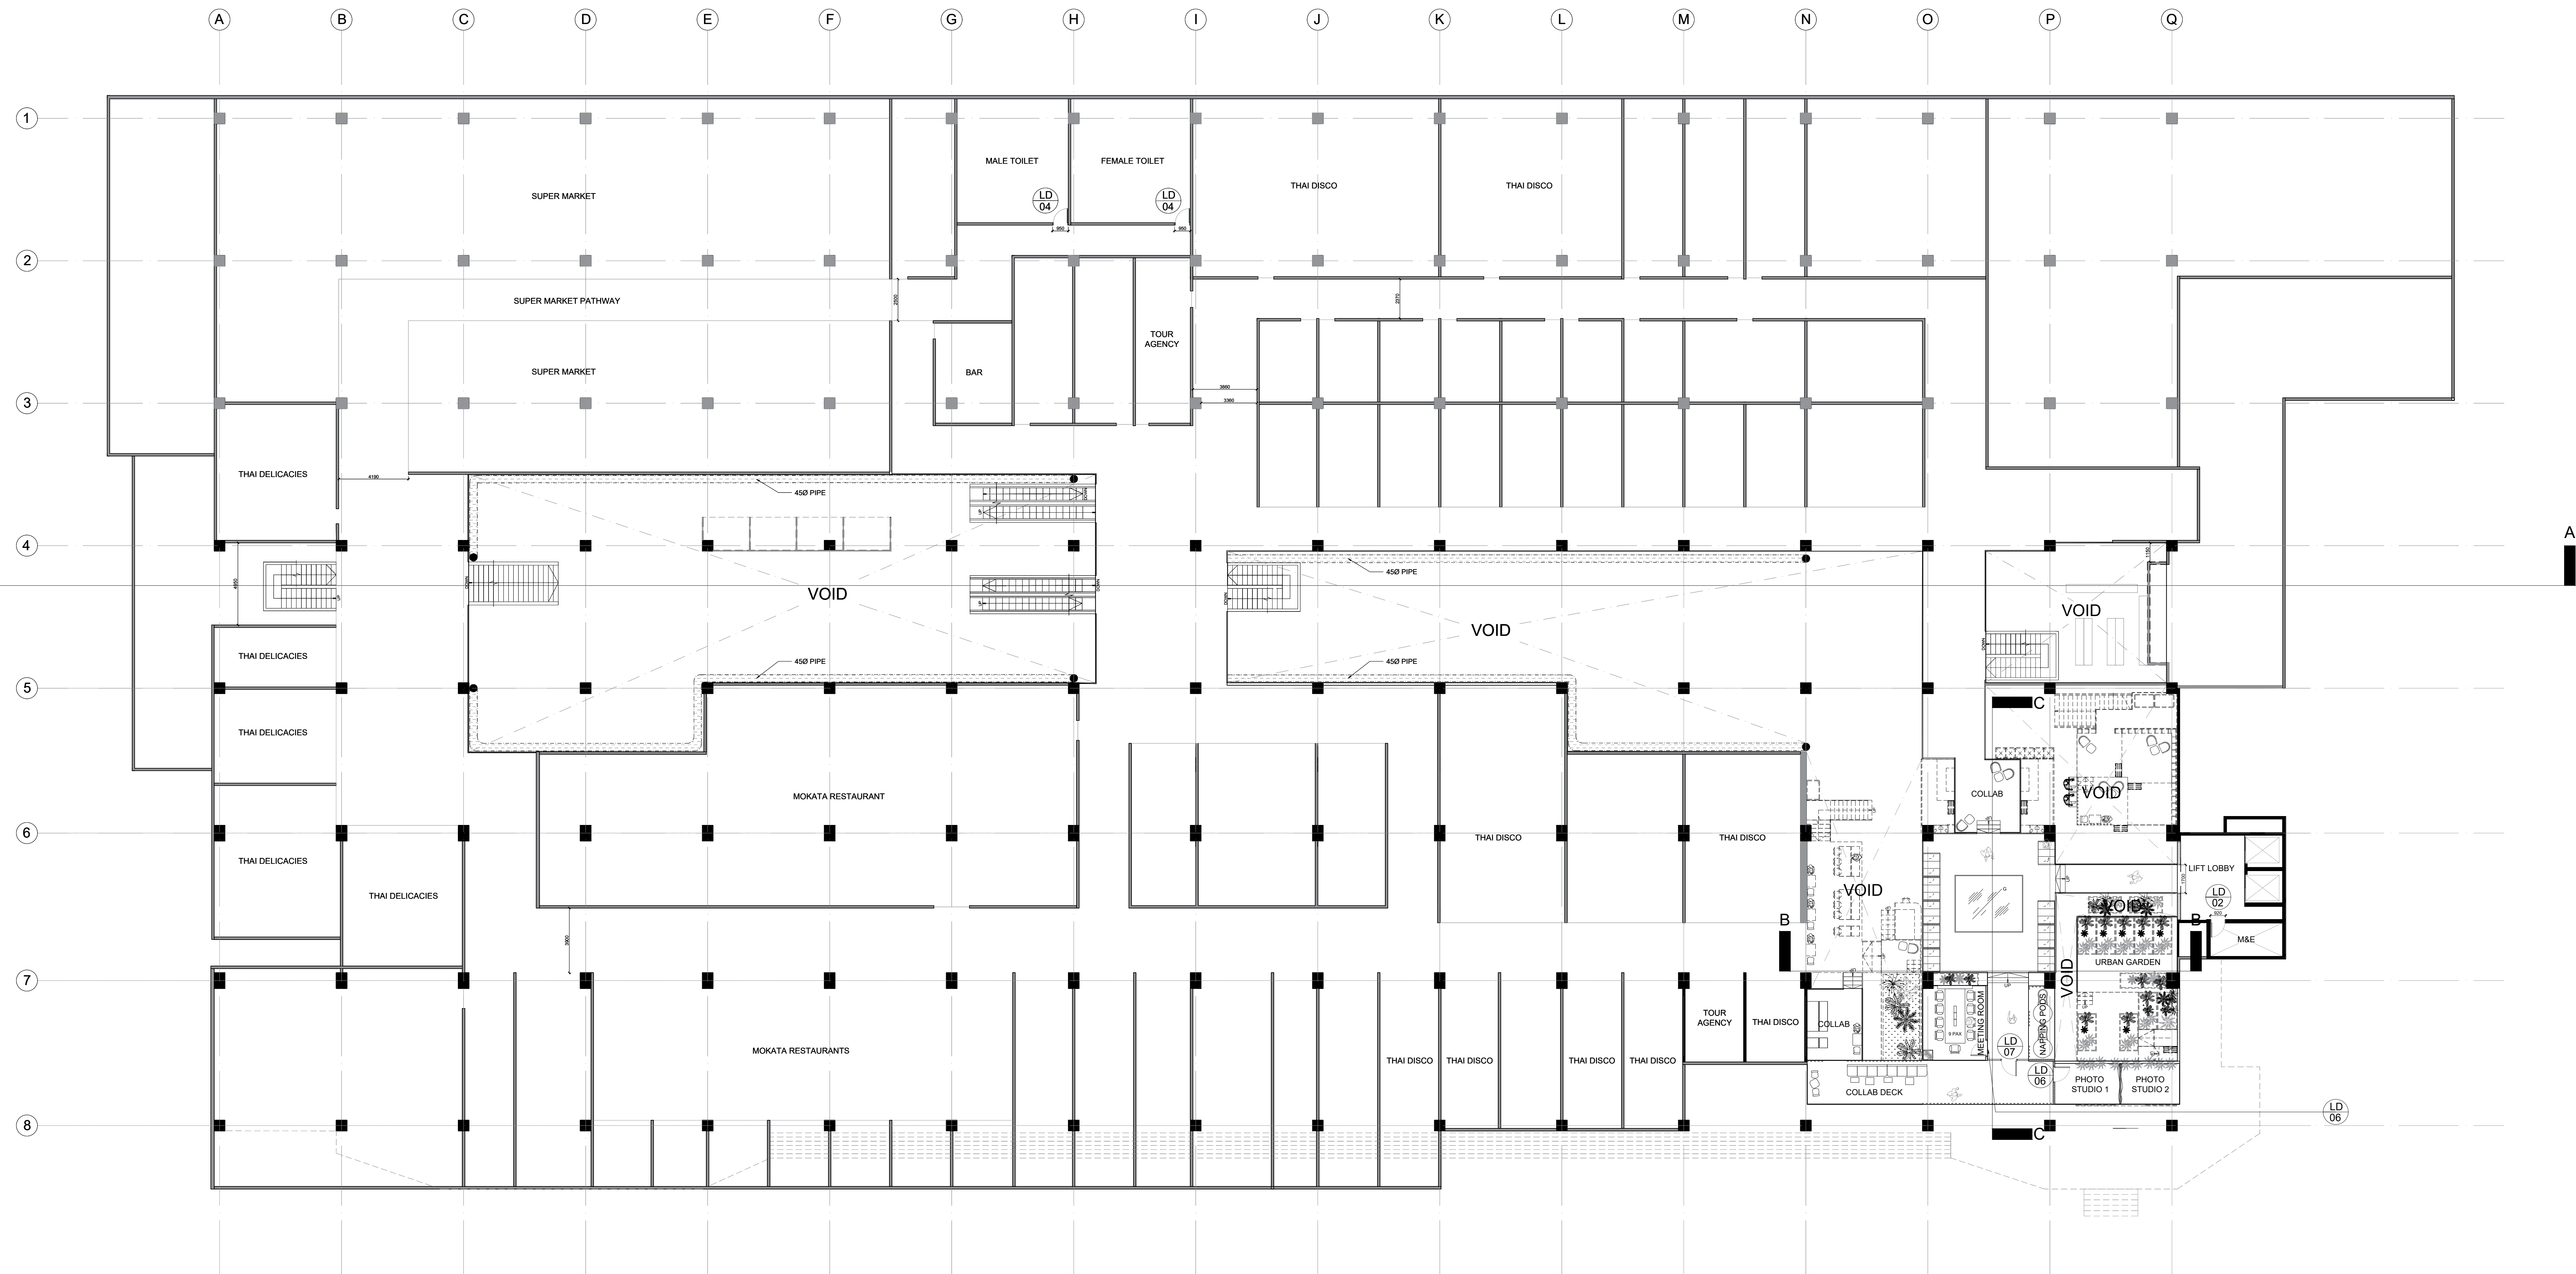

03 GMC THIRD FLOOR PLAN
SCALE 1:150
CHOSEN AREA: 268 sqm

 

LEGEND	
SYMBOL	DESCRIPTION
	450 AIR DUCT PIPES
	920 X 2100 HT. SINGLE LEAF DOOR
	1000 X 2100 HT. WOODEN SINGLE LEAF DOOR
	1000 X 2100 HT. GLASS SINGLE LEAF DOOR

Date Submitted:
24 January 2020

Name:
EUNICE BACAY

Admission No.:
1704775D

Class:
TD04

Module:
MAJOR PROJECT

Scale:
1:150


Project Title:
THE THIRD

Drawing No.:
PLAN DWG 03

Course:
Diploma in Interior
Architecture & Design


Notes:

PRODUCED BY AN AUTODESK STUDENT VERSION

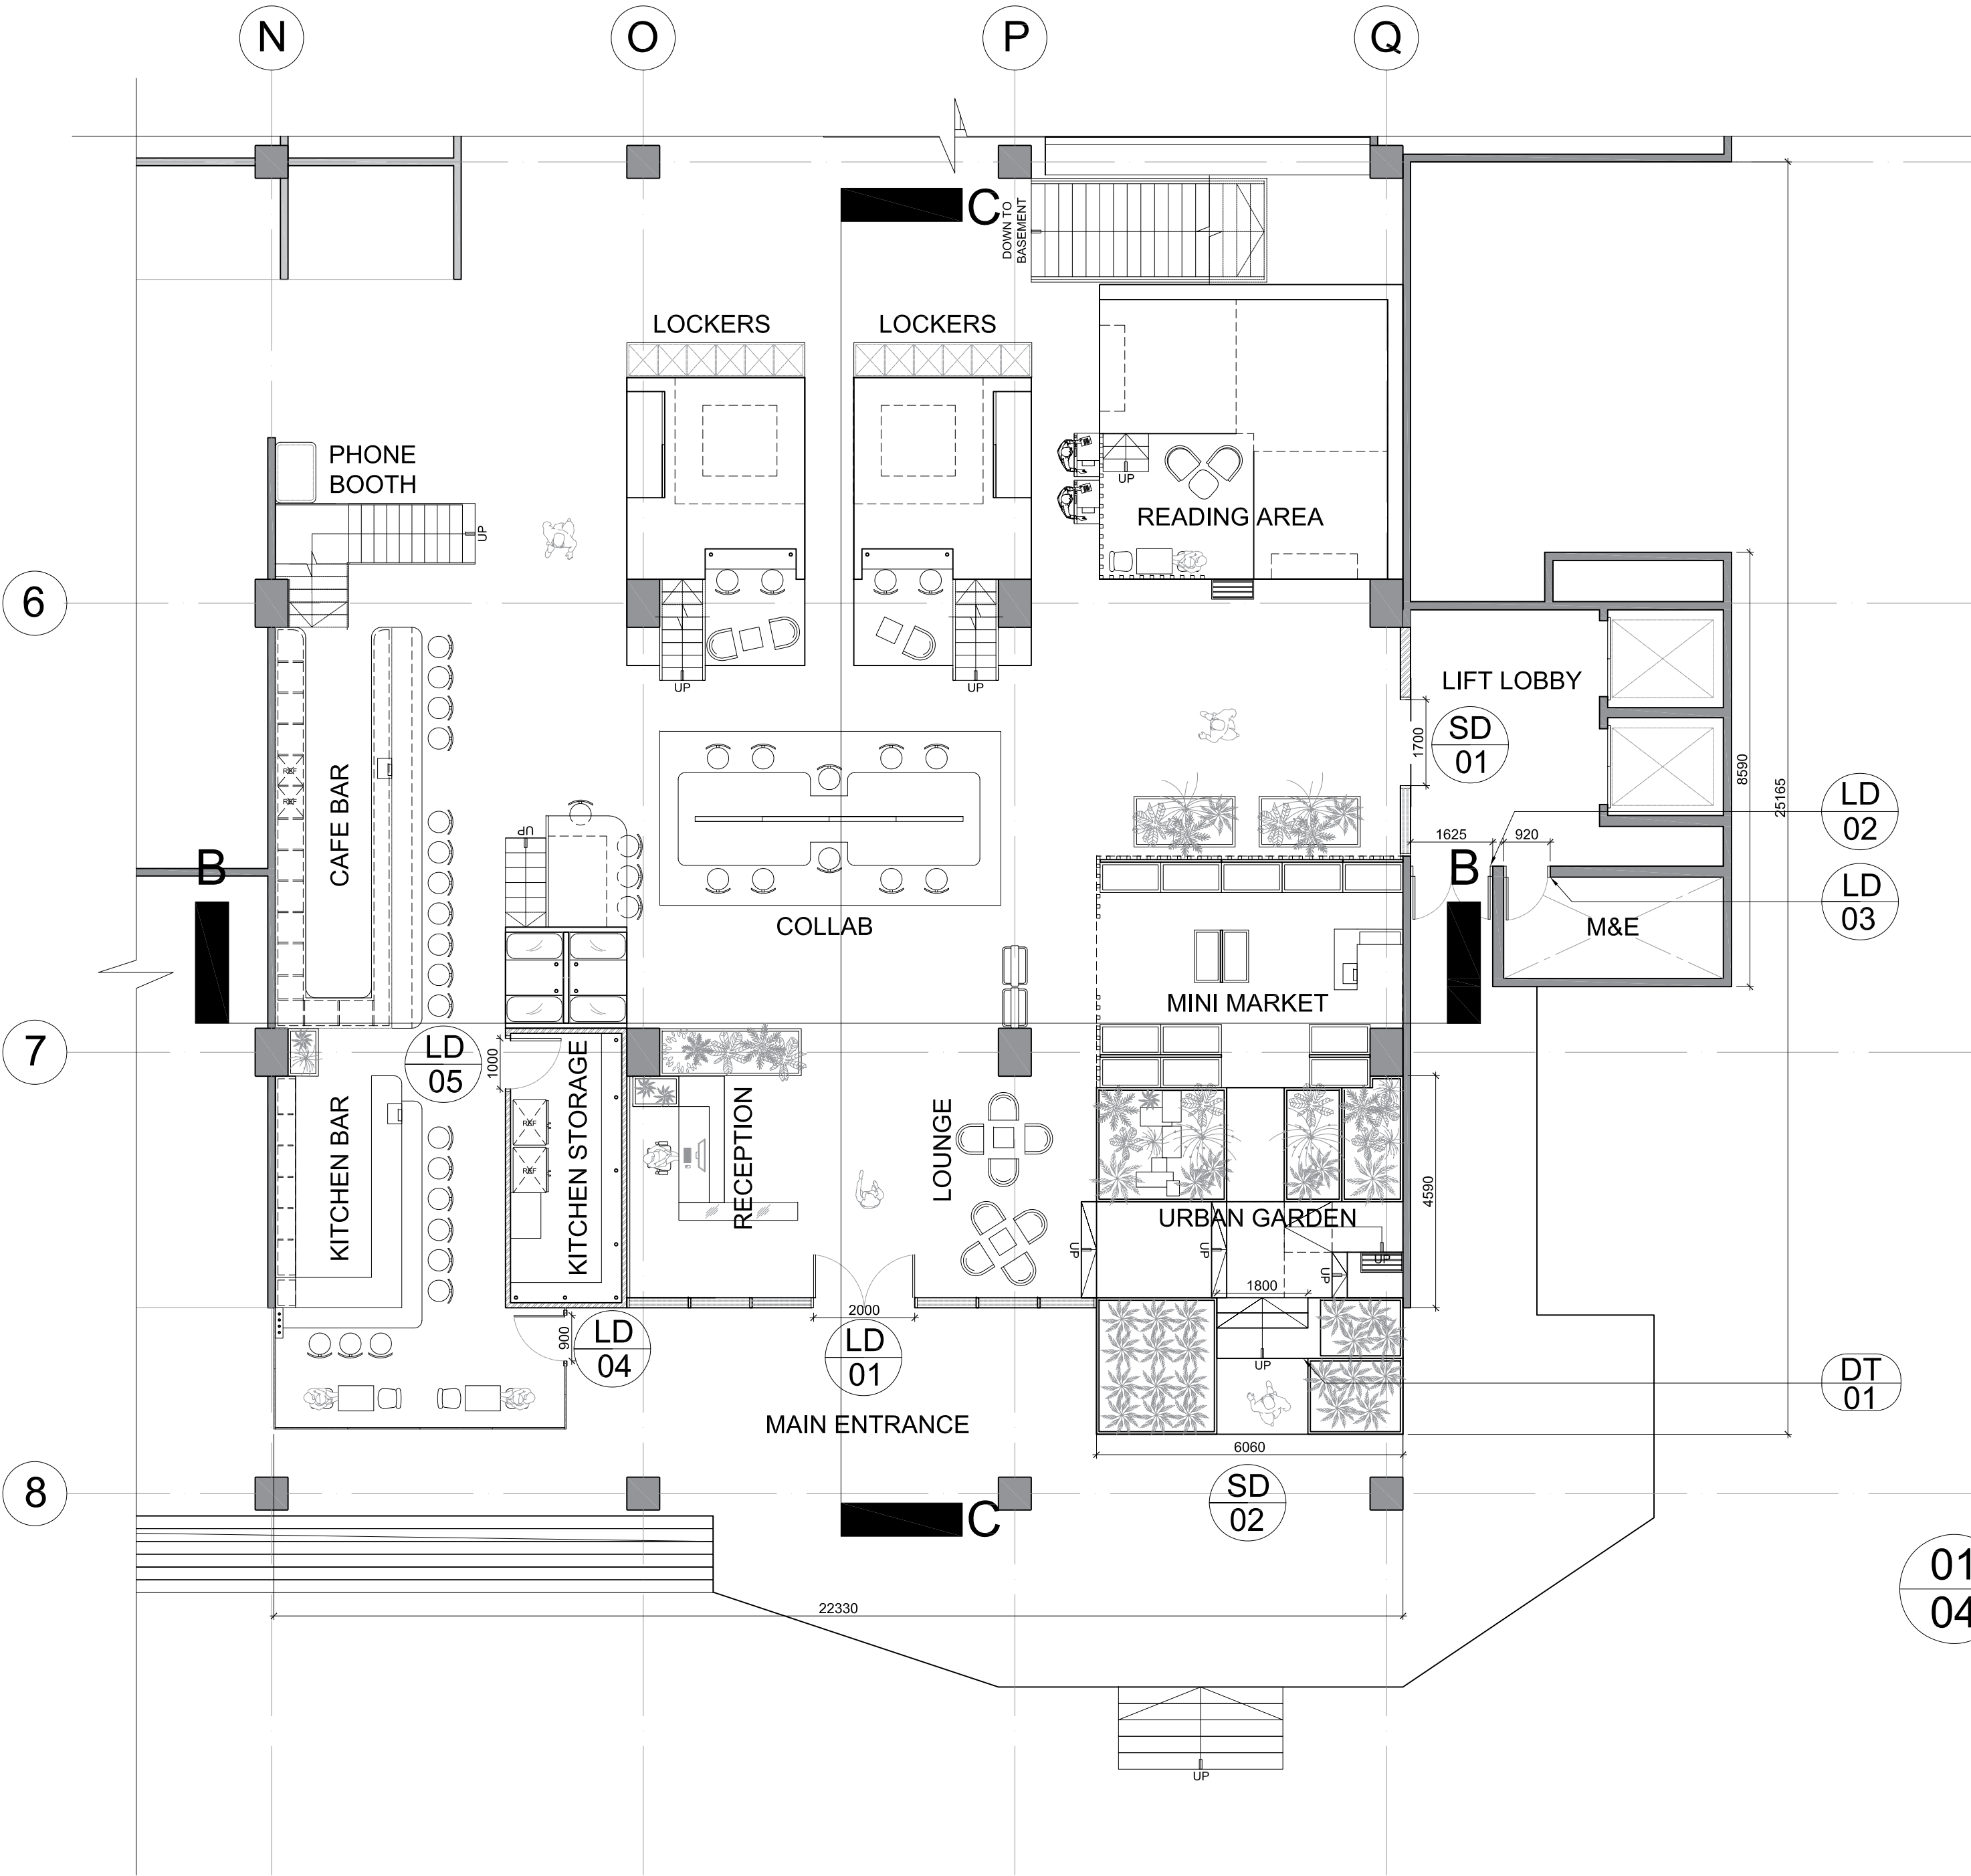

LEGEND	
SYMBOL	DESCRIPTION
	2000 X 2800 HT. GLASS DOUBLE LEAF DOOR
	1700 X 2600 HT. GLASS DOUBLE SWING LEAF DOOR
	920 X 2600 HT. ALUMINUM SINGLE LEAF DOOR
	900 X 2800 HT. GLASS SINGLE LEAF DOOR
	1000 X 2600 HT. WOODEN SINGLE LEAF DOOR
	1700 X 2100 HT. GLASS SLIDING DOOR
	1400 X 2700 HT. ALUMINUM SHUTTER DOOR

01 GMC FIRST FLOOR PLAN
04 SCALE 1:100
CHOSEN AREA: 580 sqm

 

Date Submitted:
24 January 2020

Name:
EUNICE BACAY

Admission No.:
1704775D

Class:
TD04

Module:
MAJOR PROJECT



Scale:
1:100

Project Title:
THE THIRD

Drawing No.:
PLAN DWG 04

Course:
Diploma in Interior
Architecture & Design




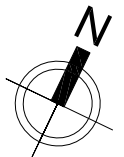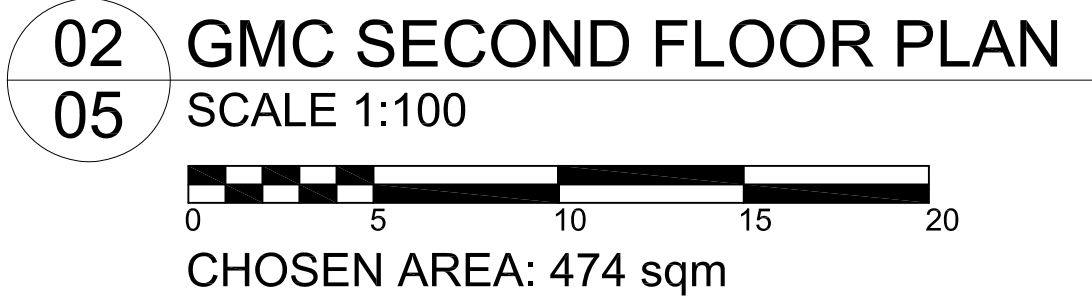

Course:
Diploma in Interior
Architecture & Design



Notes:

PRODUCED BY AN AUTODESK STUDENT VERSION

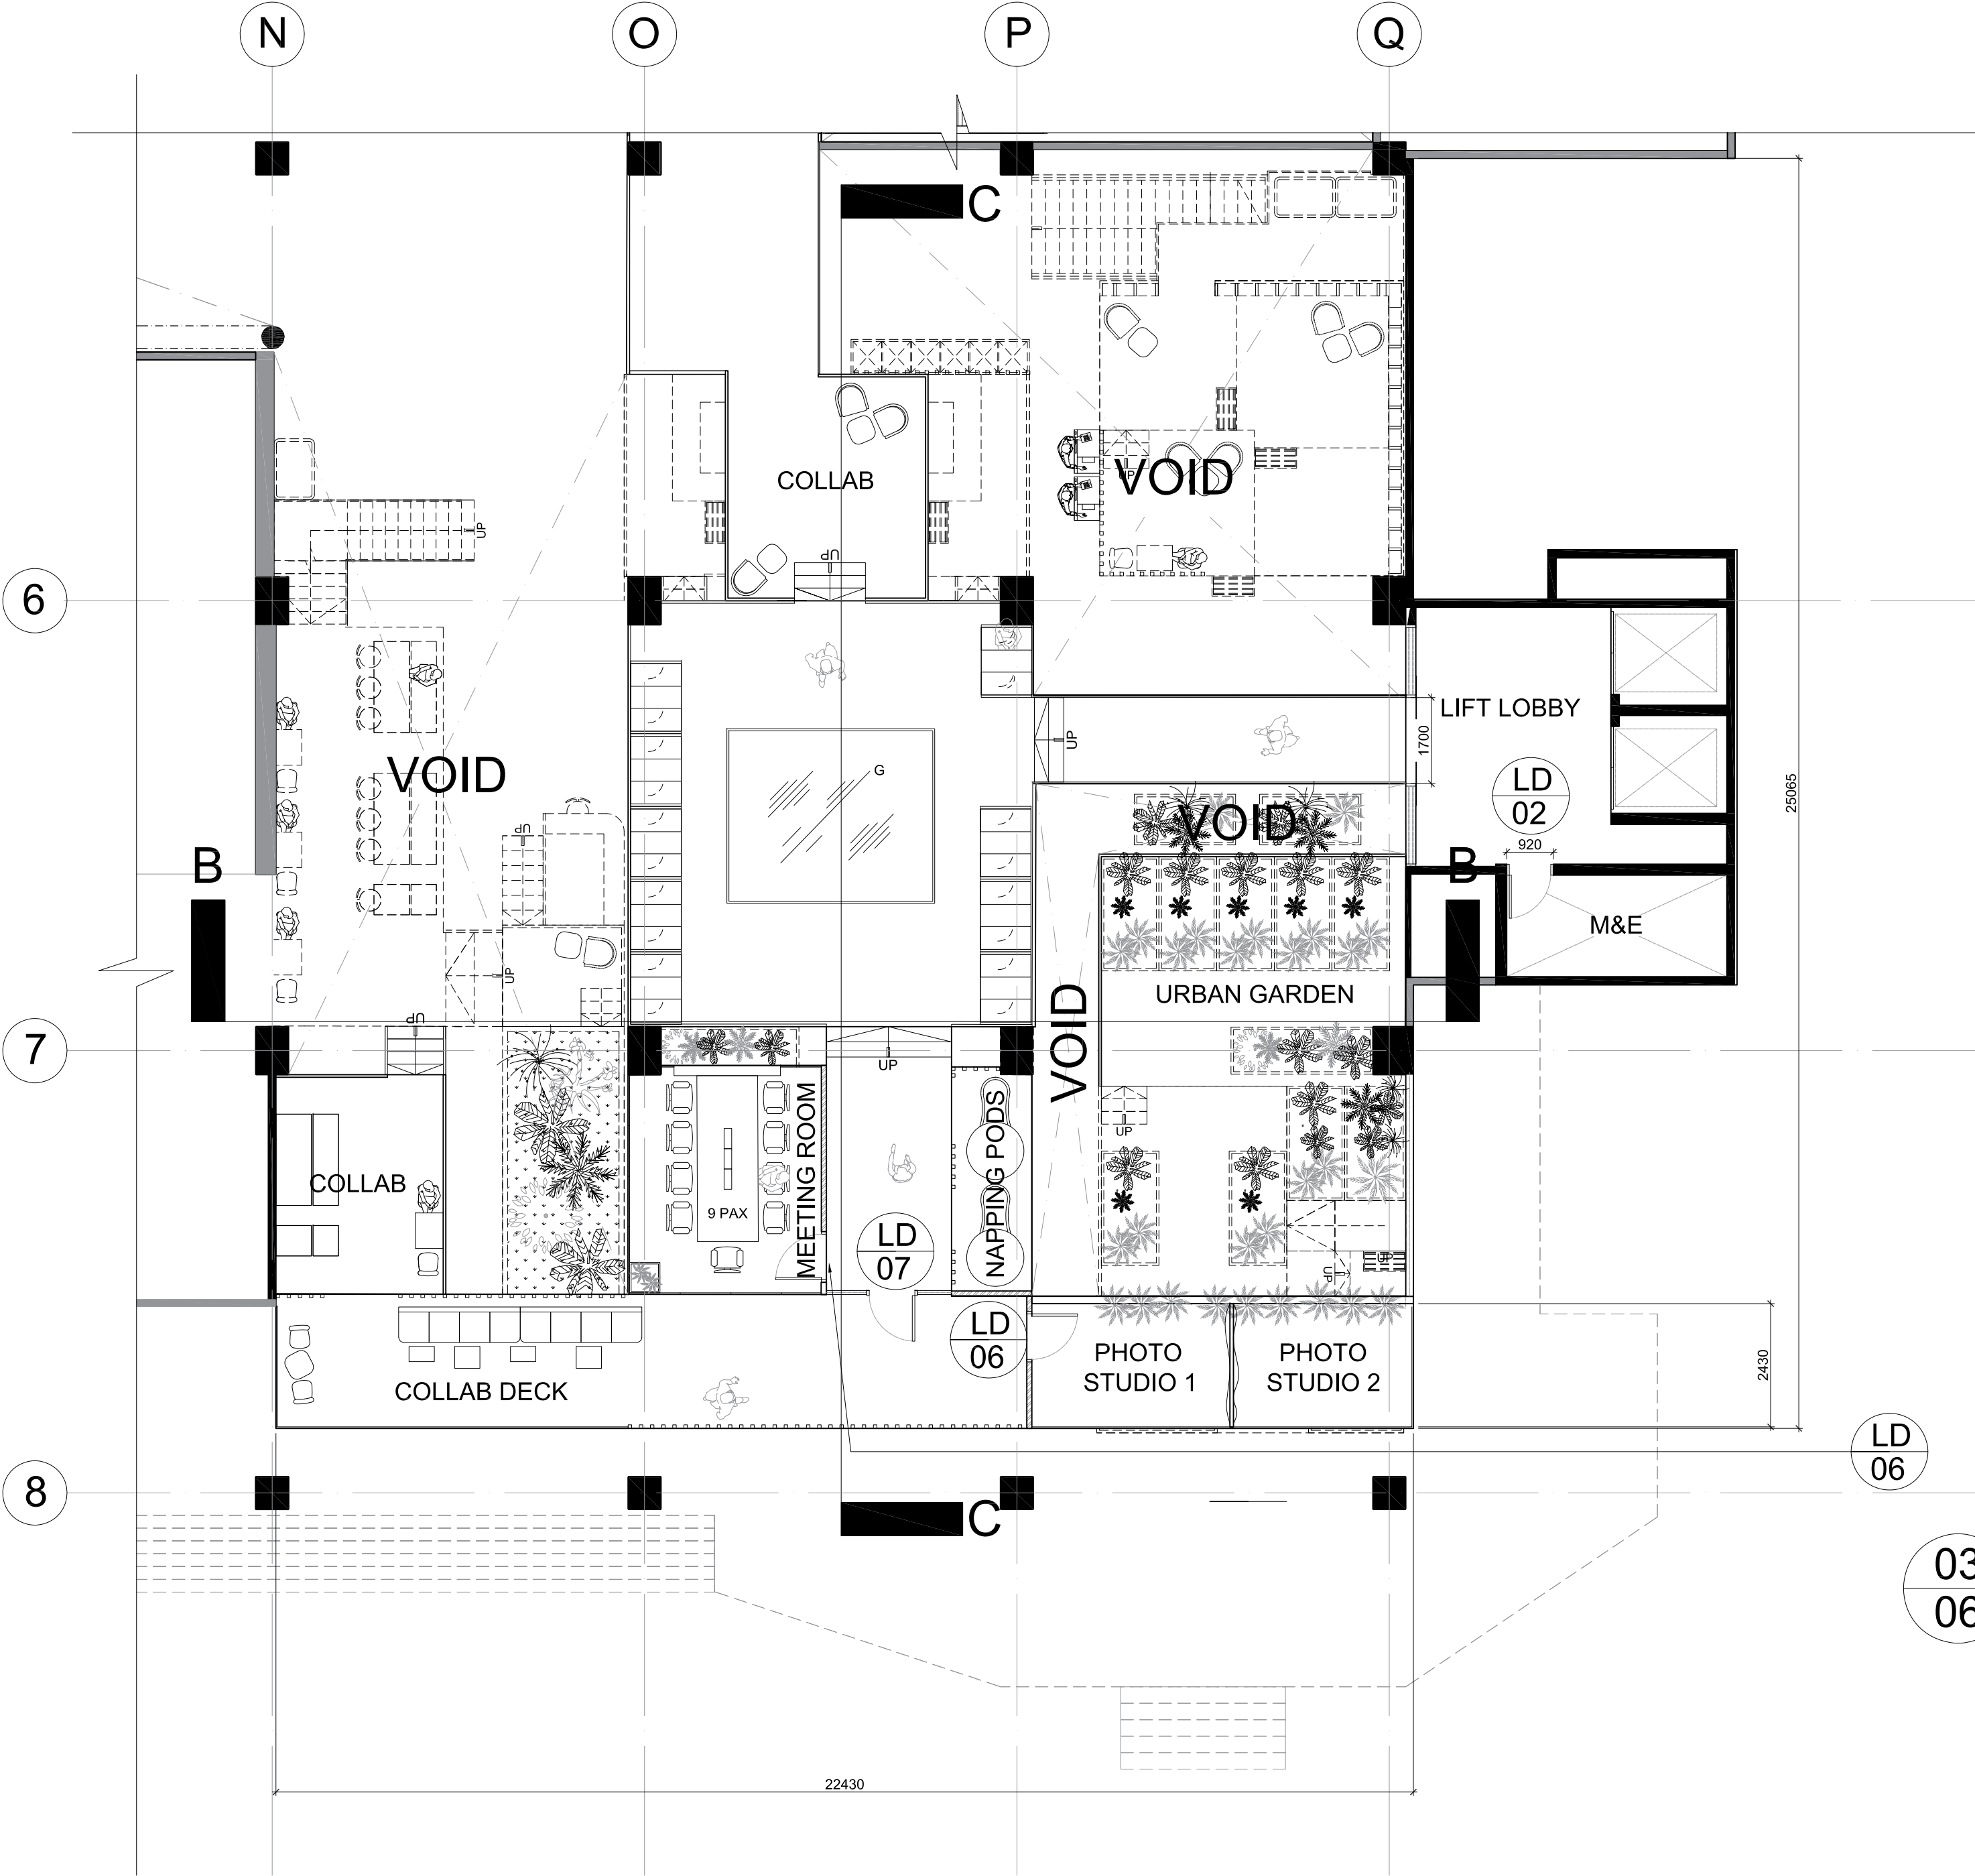

LEGEND	
SYMBOL	DESCRIPTION
	45Ø AIR DUCT PIPES
	920 X 2100 HT. SINGLE LEAF DOOR
	1000 X 2100 HT. WOODEN SINGLE LEAF DOOR
	1000 X 2100 HT. GLASS SINGLE LEAF DOOR

03
06 GMC THIRD FLOOR PLAN
SCALE 1:100
CHOSEN AREA: 268 sqm

  

Date Submitted:
24 January 2020

Name:
EUNICE BACAY

Admission No.:
1704775D

Class:
TD04

Module:
MAJOR PROJECT

Scale:
1:100

Project Title:
THE THIRD

Drawing No.:
PLAN DWG 06

Course:
Diploma in Interior
Architecture & Design



PRODUCED BY AN AUTODESK STUDENT VERSION

Notes:

Date Submitted:
4 Jun 2019

Name:
Group Eunice

Admission No.:
-

Class:
TD02



Module:
InSP


Scale:
1:50

Project Title:
InSP

Drawing No.:
SEC DWG 02-03

Course:
Diploma in Interior
Architecture & Design

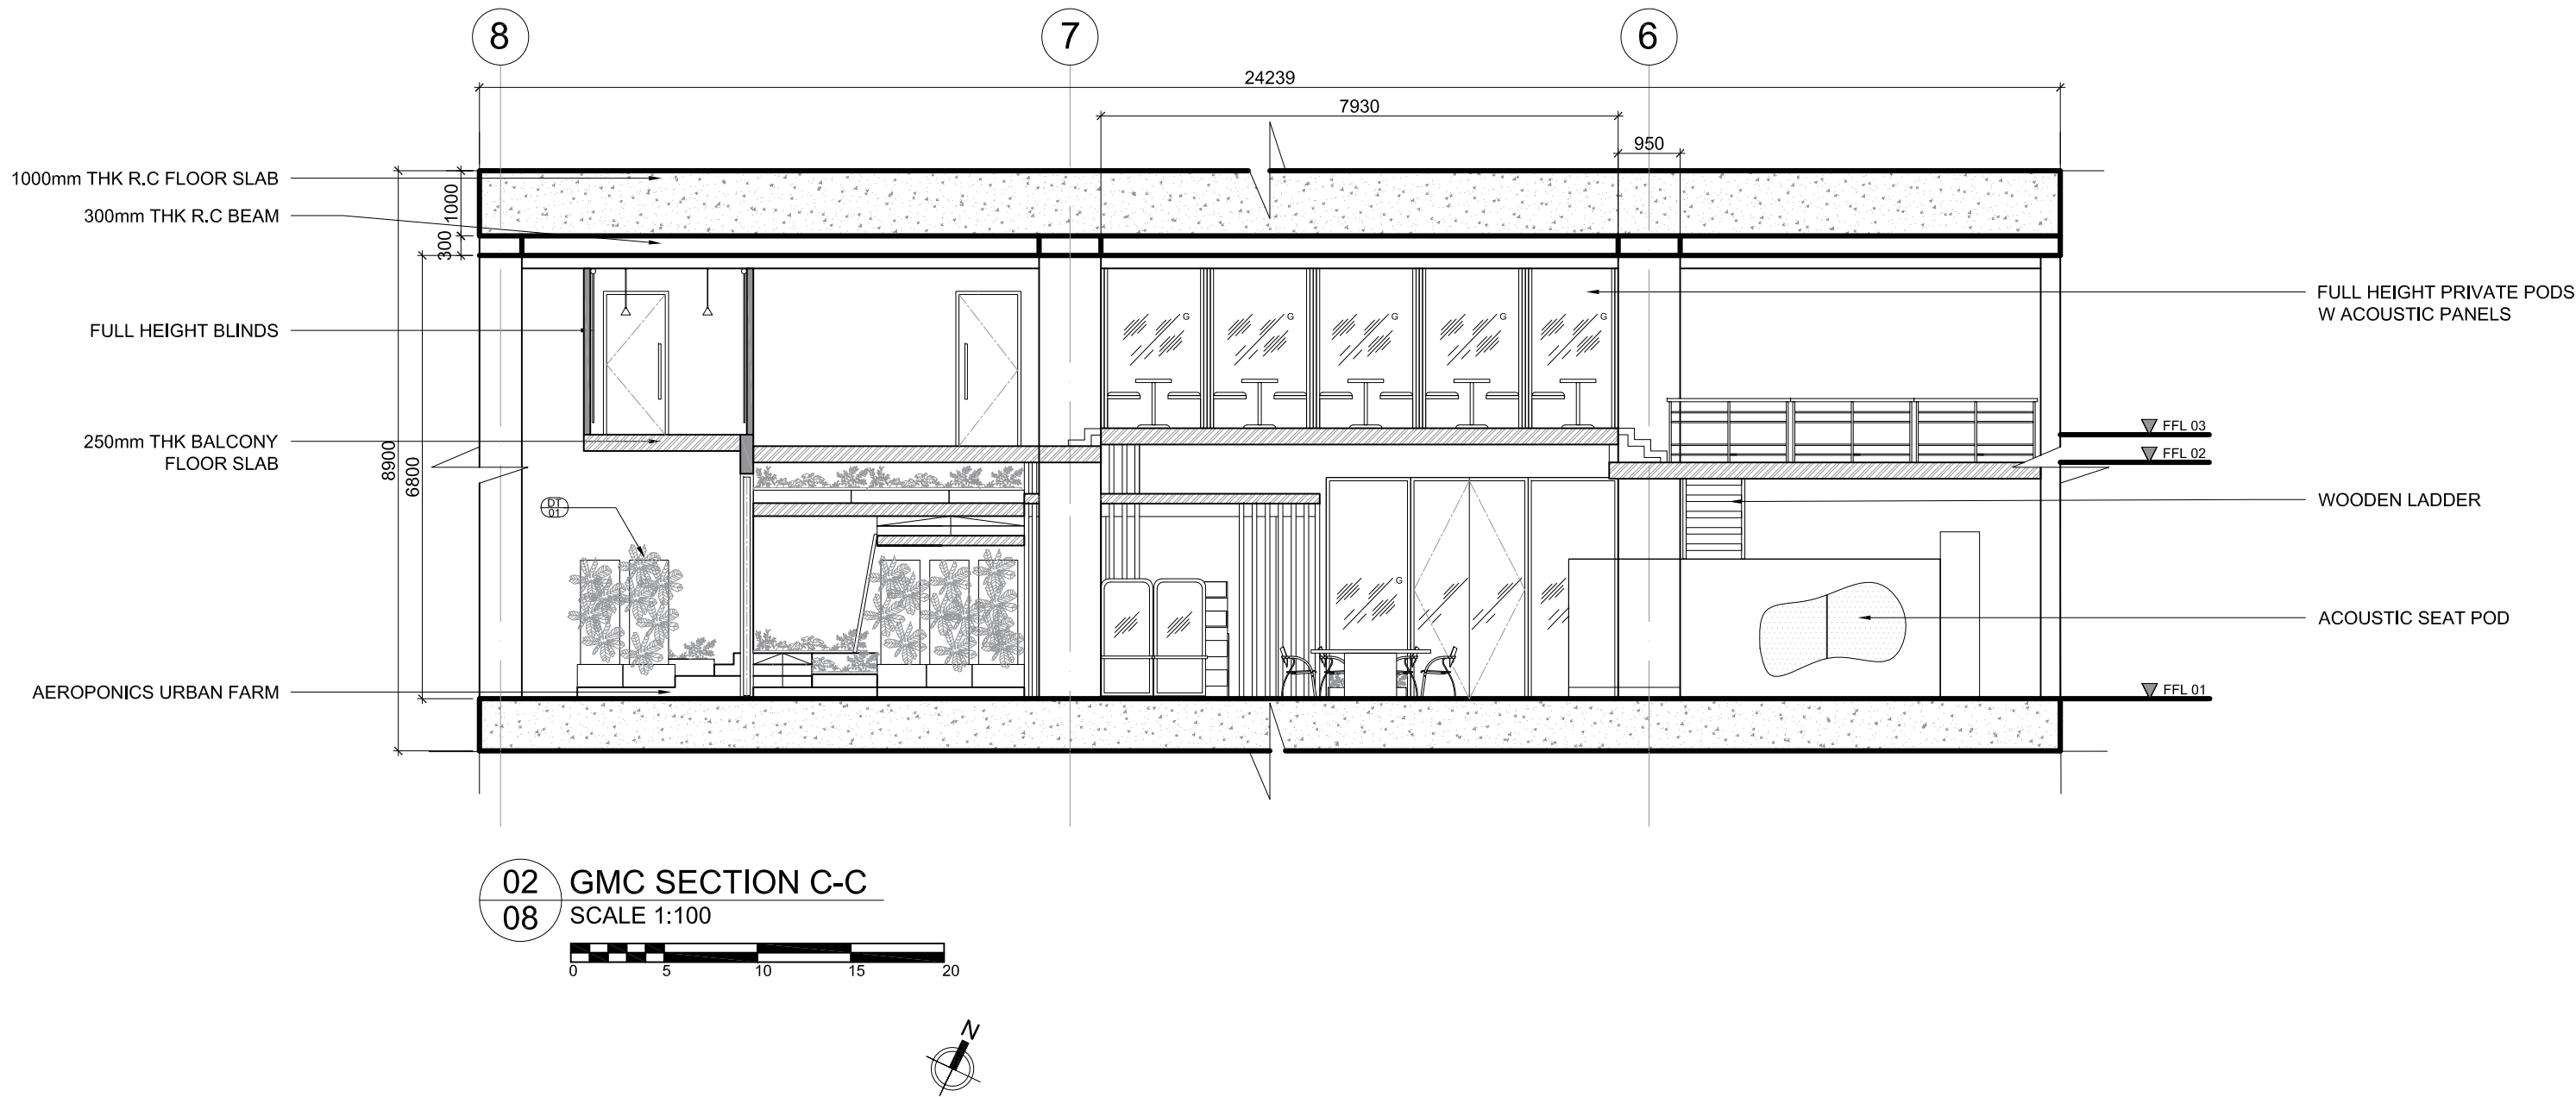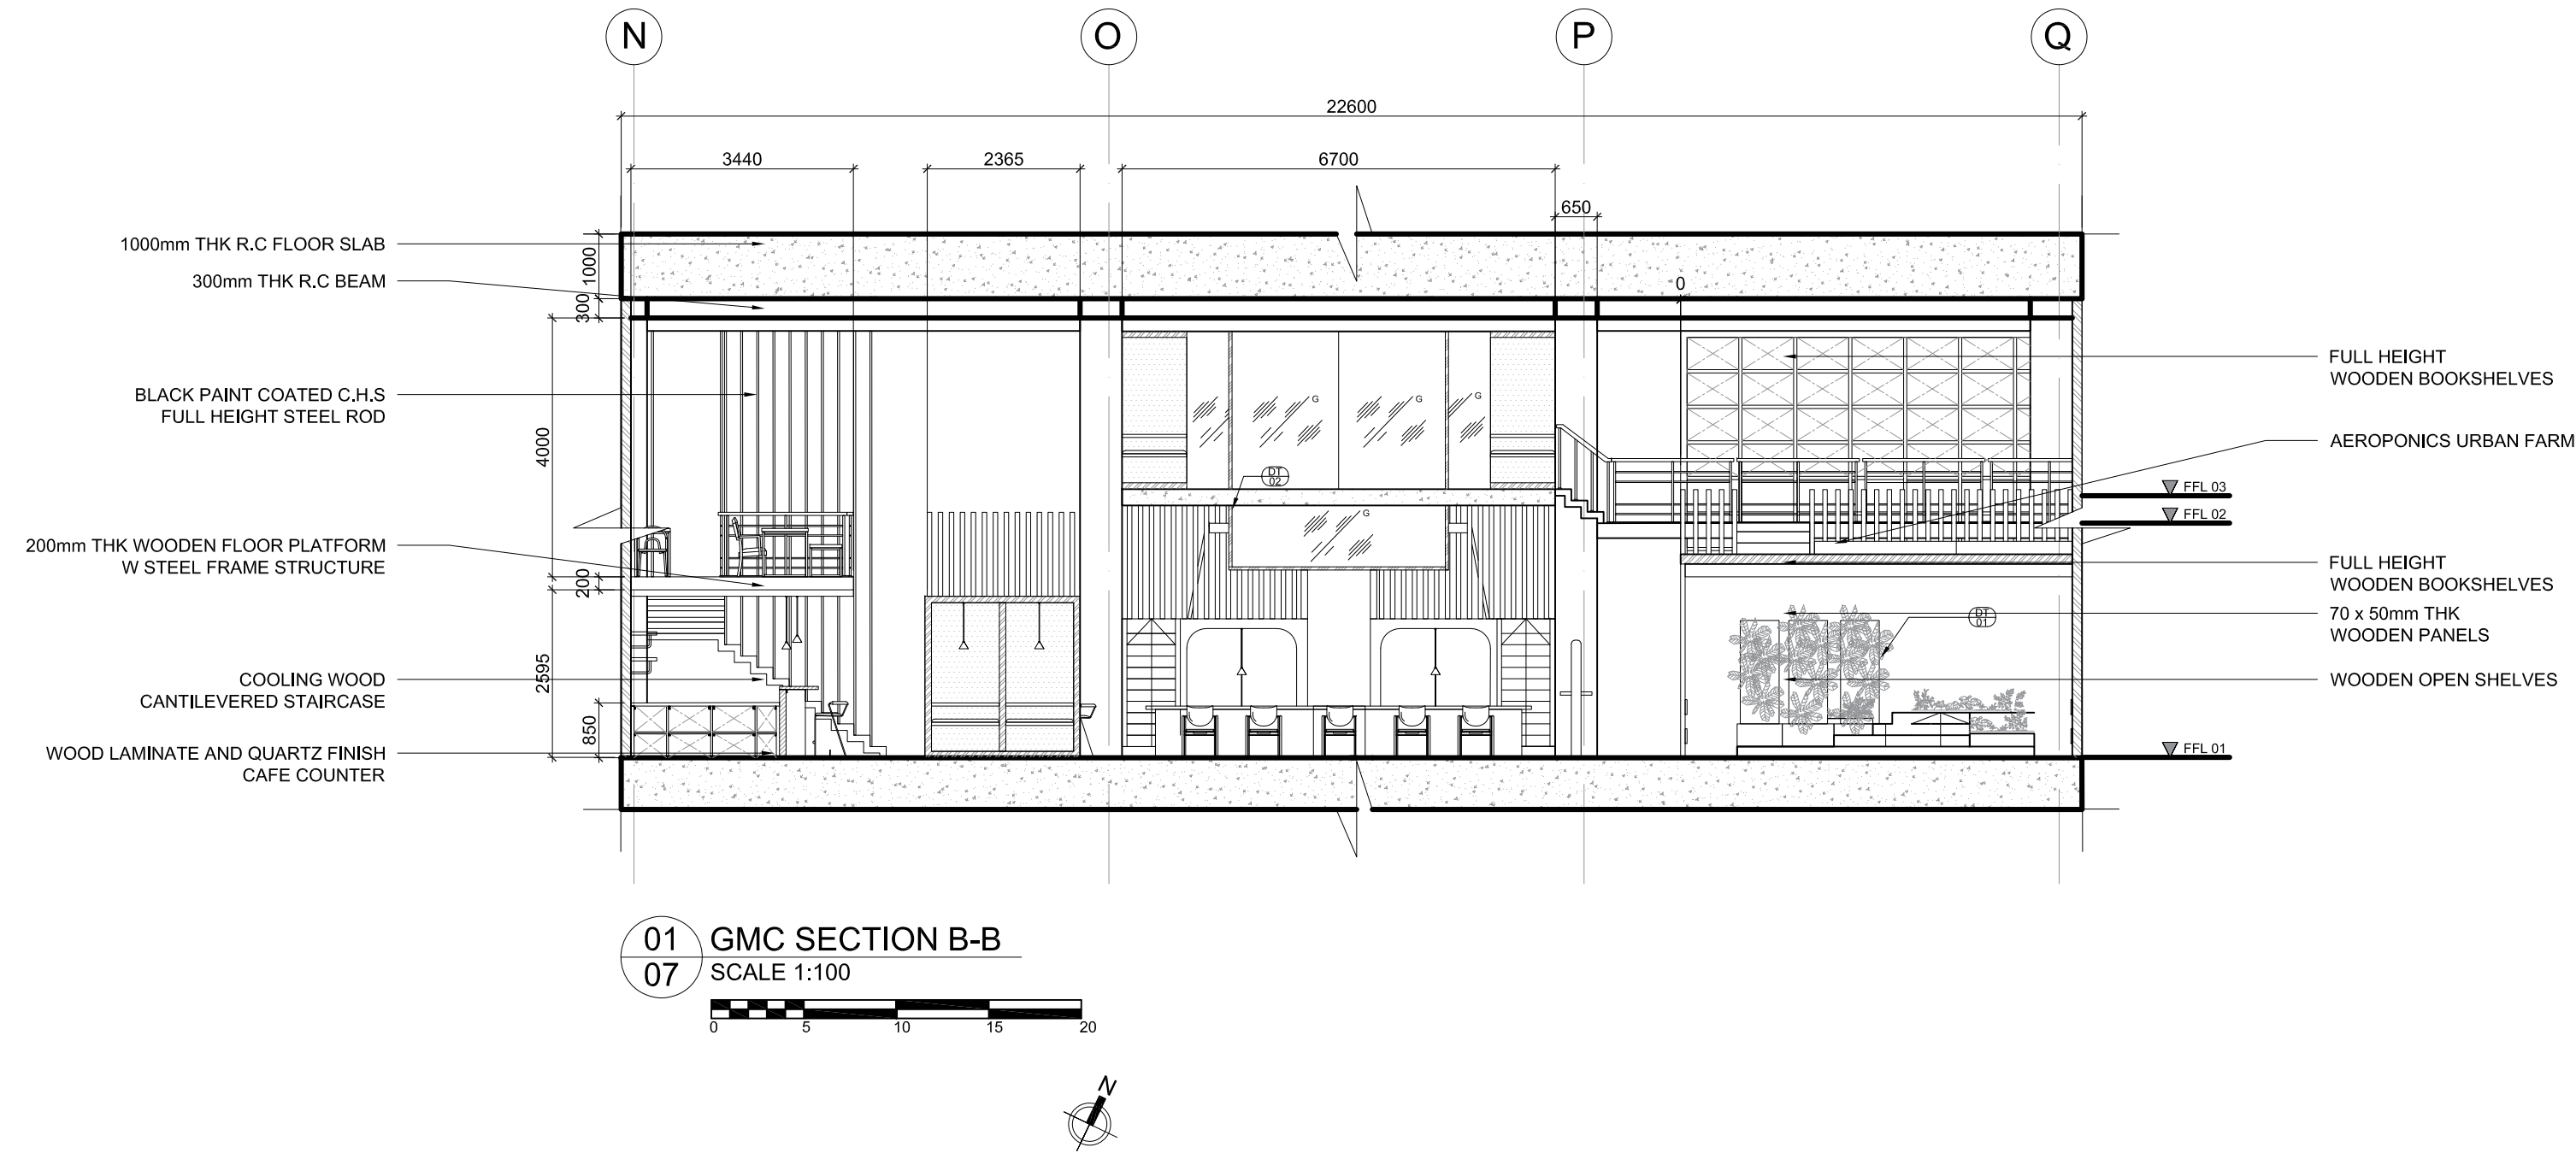

 

SCALE 1:5

EXPLOSIVE BOLT

20mm METAL
FRAMED POLE

15mm DOUBLE GLAZED GLASS

—15mm STAINLESS STEEL
FRAMEWORK

Date Submitted:
24 January 2020

Name:
EUNICE BACAY

Admission No.:
1704775D

Class:
TD04

Module:
MAJOR PROJECT

Scale:
1:50, 1:10 & 1:5

Project Title:

THE THIRD

Drawing No.:
DETAIL DWGS

Course:
Diploma in Interior
Architecture & Design