



Drawing List

Serial No.	Drawing No.	Drawing Title	Scale
1	PLAN DWG 01	CAFE FLOOR PLAN	1:50
2	PLAN DWG 02	STORAGE AND RETAIL FLOOR PLAN	1:50
3	PLAN DWG 03	STORAGE AND RETAIL REFLECTIVE CEILING PLAN	1:50
4	SEC DWG 01	STORAGE AND RETAIL SECTION A-A	1:50
5	SEC DWG 02-03	CAFE SECTION B-B & SECTION C-C	1:50
6	PLAN DWG 04 & SEC DWG 04-05	FOOD TRUCK FLOOR PLAN & FOOD TRUCK SECTION D-D AND SECTION E-E	1:50
7	ISO DWG 01-02	FOOD TRUCK ISOMETRIC INTERIOR AND EXTERIOR VIEW	1:50
8	ISO DWG 03-04	MODULAR SHELVES ISOMETRIC	N.T.S
9	ISO DWG 05-06	POD SYSTEM ISOMETRIC	N.T.S

 

Notes:

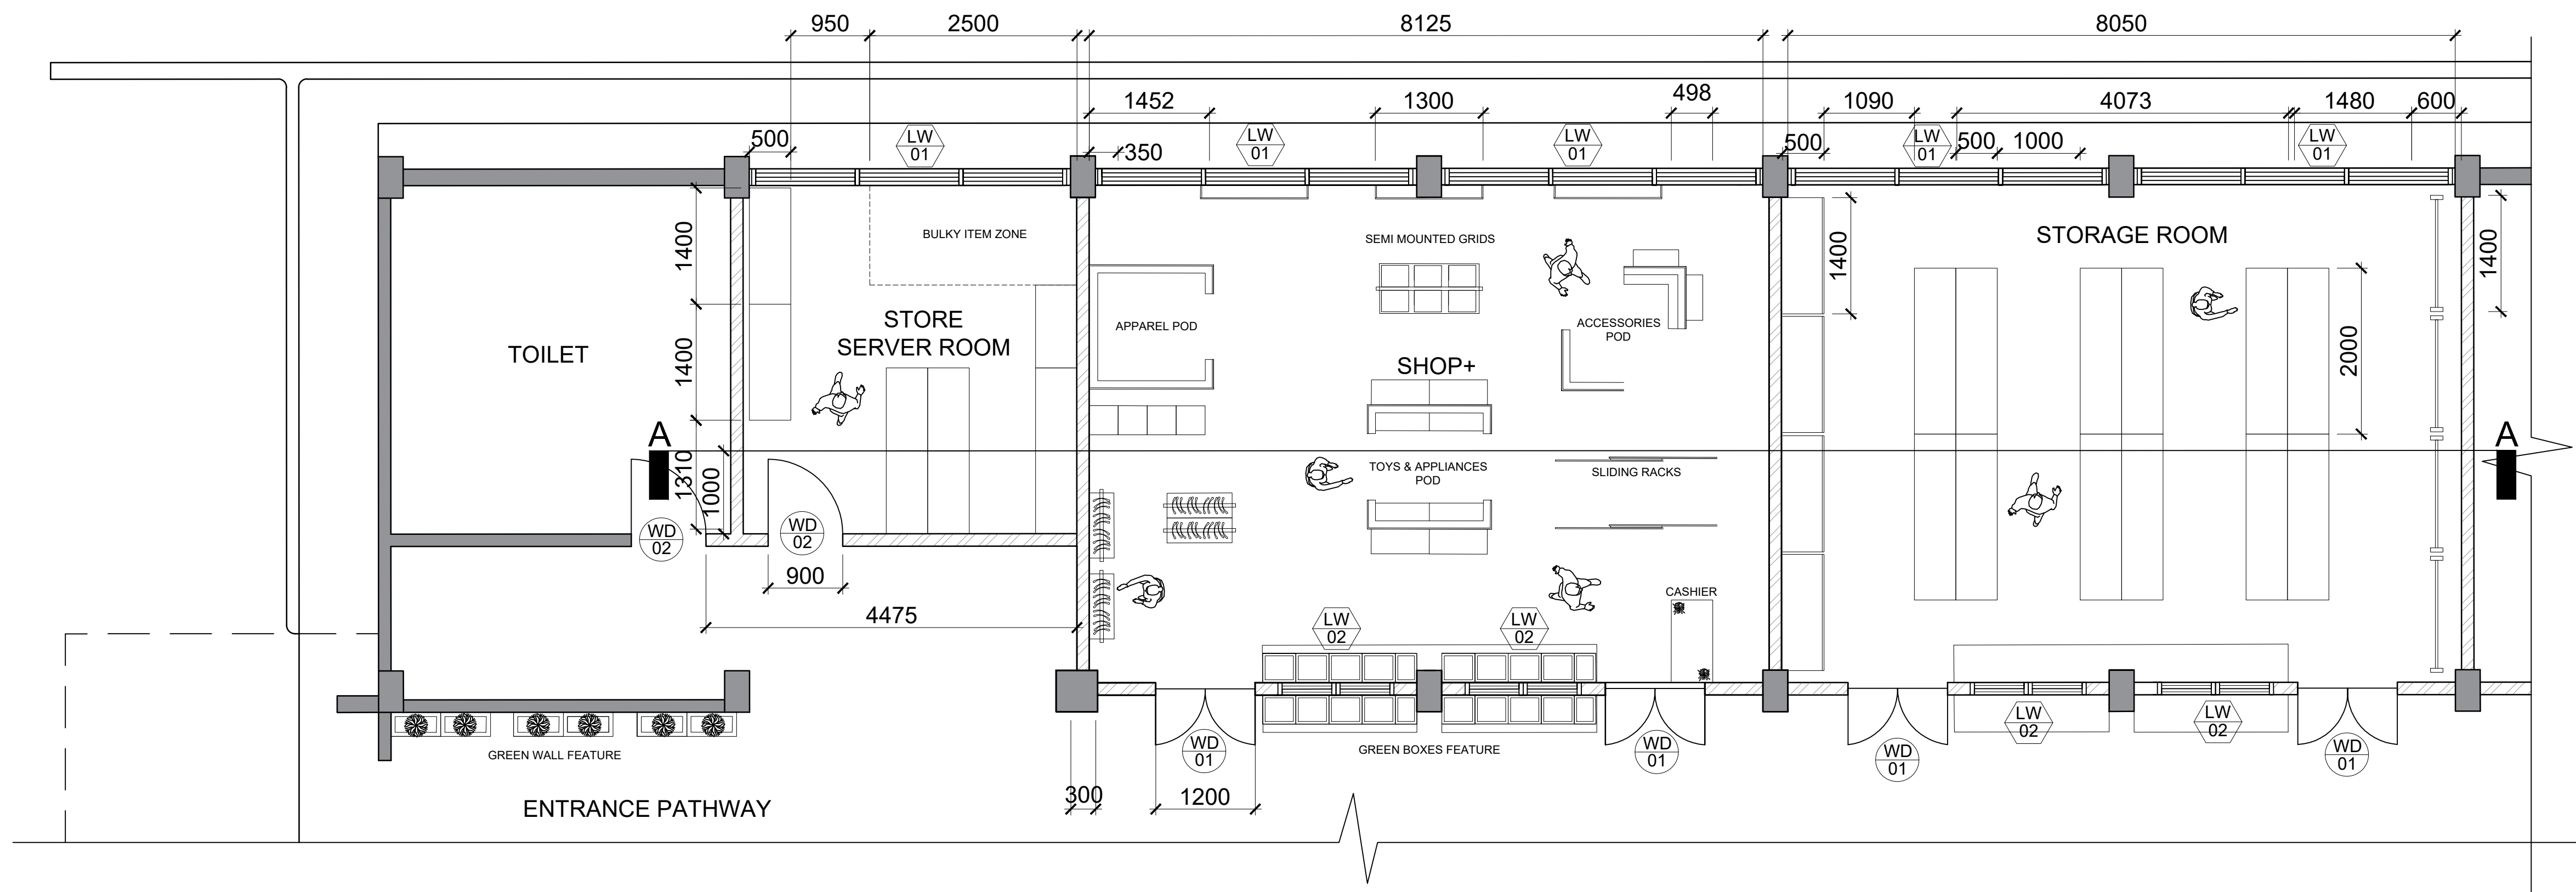

02 RETAIL AND STORAGE ROOMS FLOOR PLAN
02 SCALE 1:50




LEGEND	
SYMBOL	DESCRIPTION
	R.C COLUMN (VARIES)
	150mm THK BRICK WALL
	1300 x 900MM HT GLASS LOUVERED PANEL WINDOW
	700 x 900MM HT GLASS LOUVERED PANEL WINDOW
	1200 x 2200MM HT DOUBLE LEAF WOODEN DOOR
	900 x 2200MM HT SINGLE LEAF WOODEN DOOR
	FULL HEIGHT ARTIFICIAL GREEN WALL

Project Title:
InSP


Drawing No.:
PLAN DWG 02

Course:
Diploma in Interior
Architecture & Design

Notes:

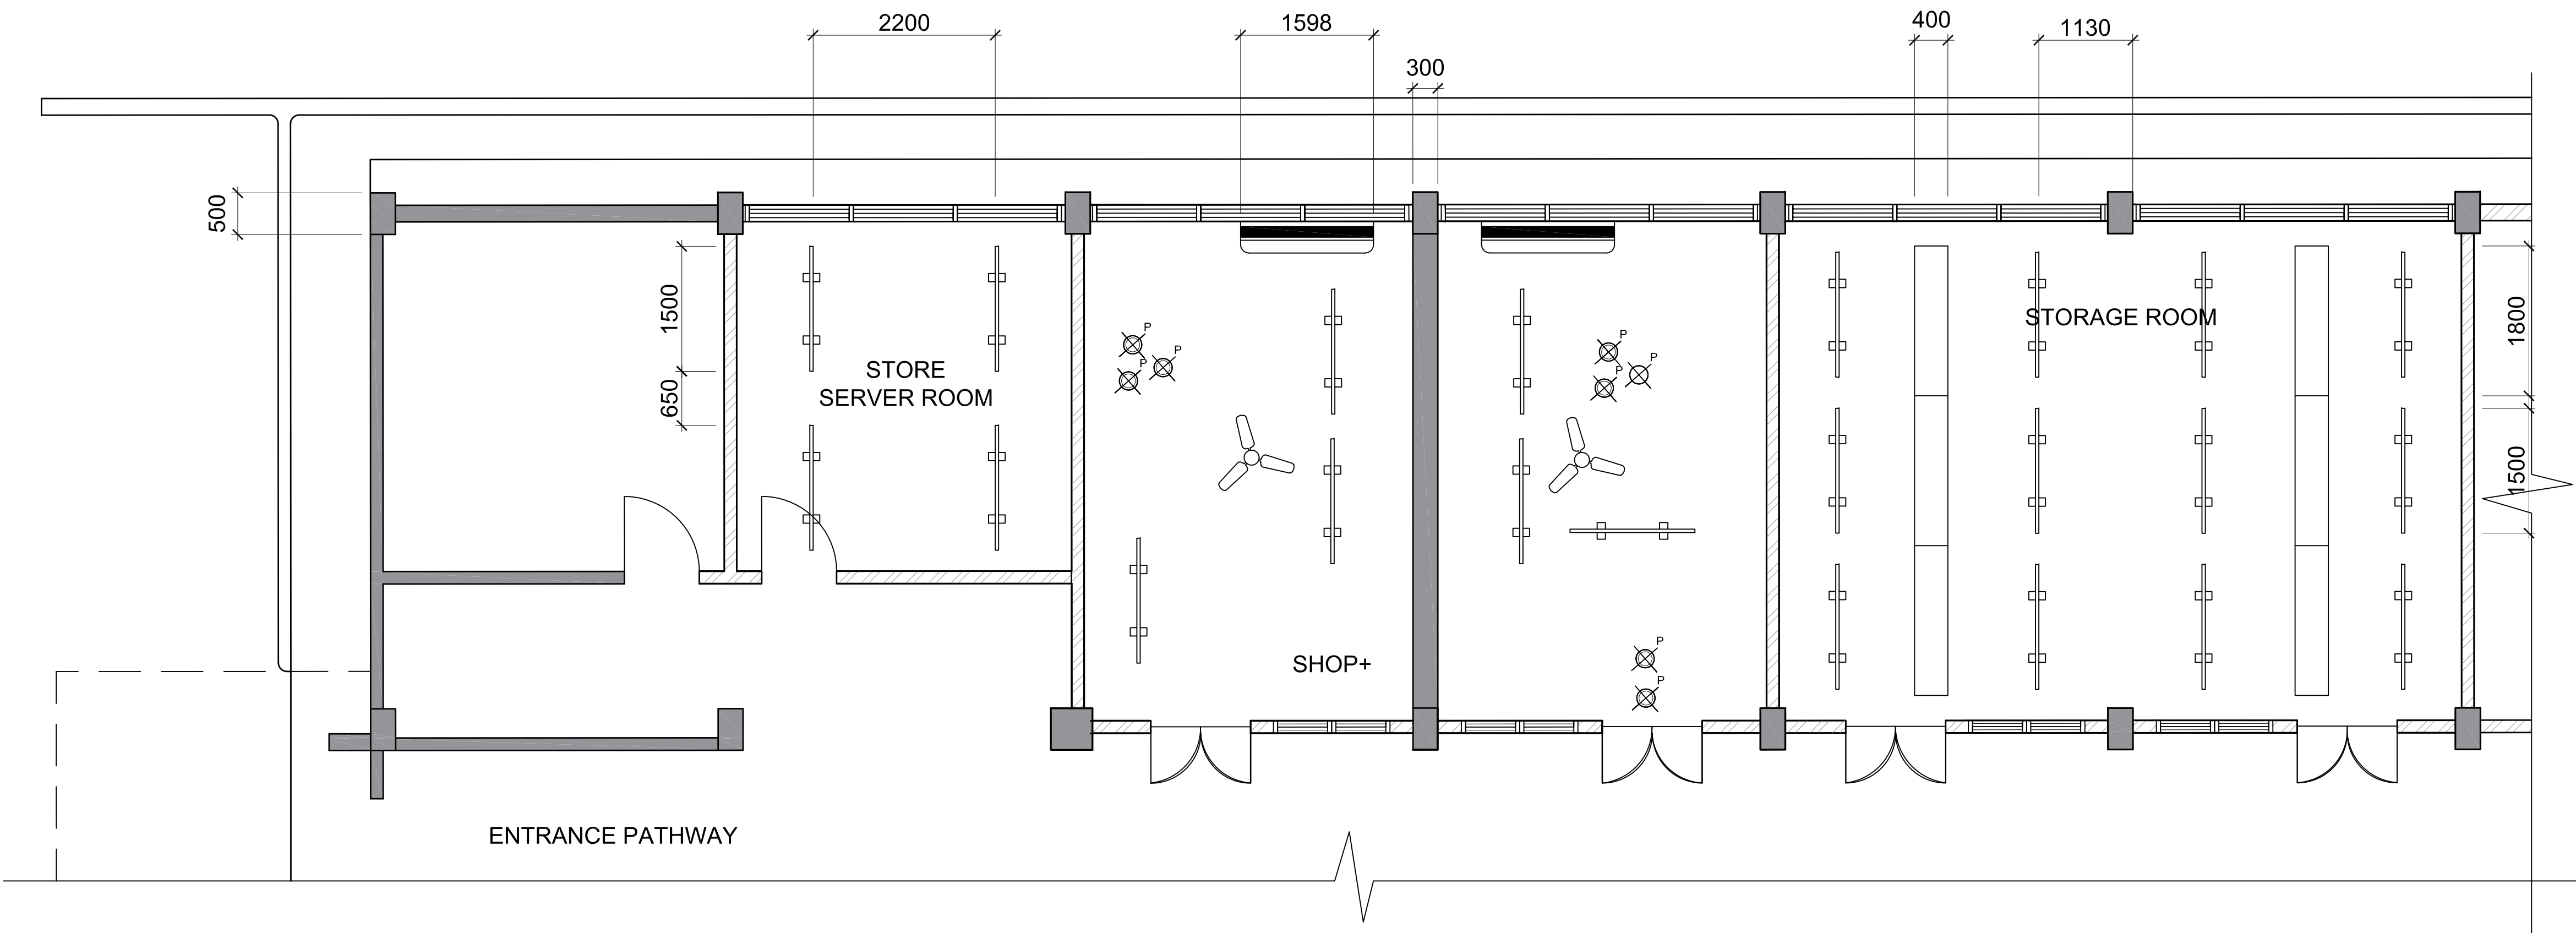

03 RETAIL AND STORAGE ROOMS REFLECTIVE CEILING PLAN
03 SCALE 1:50

 

LEGEND	
SYMBOL	DESCRIPTION
	CEILING FAN
	PENDANT LIGHTS
	TRACK LIGHTING
	AIR CONDITIONER
	CEILING MOUNTED SHELVING

Date Submitted:
04 Jun 2019

Name:
Group Eunice

Admission No.:
-

Class:
TD02

Module:
InSP

Scale:
1:50

Project Title:
InSP

Drawing No.:
PLAN DWG 03

Course:
Diploma in Interior
Architecture & Design

Notes:

Date Submitted:
04 Jun 2019

Name:
Group Eunice

Admission No.:
-

Class:
TD02


Module:
InSP

Scale:
1:50


Project Title:
InSP

Drawing No.:
SEC DWG 01



Course:
Diploma in Interior
Architecture & Design

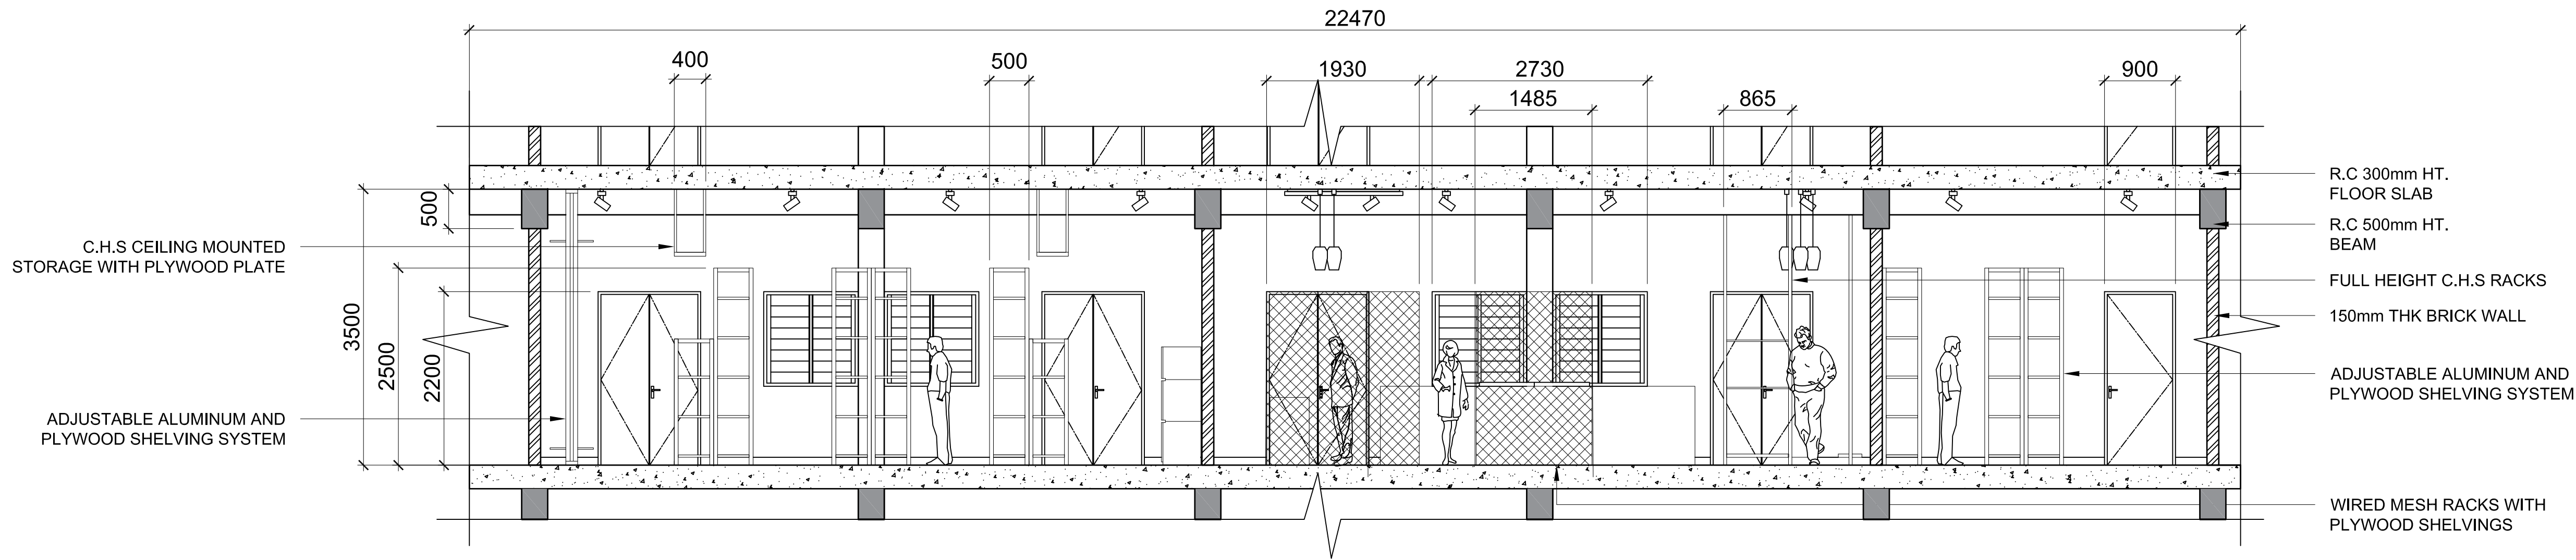

01 SECTION A-A
05 SCALE 1:50

 

Notes:

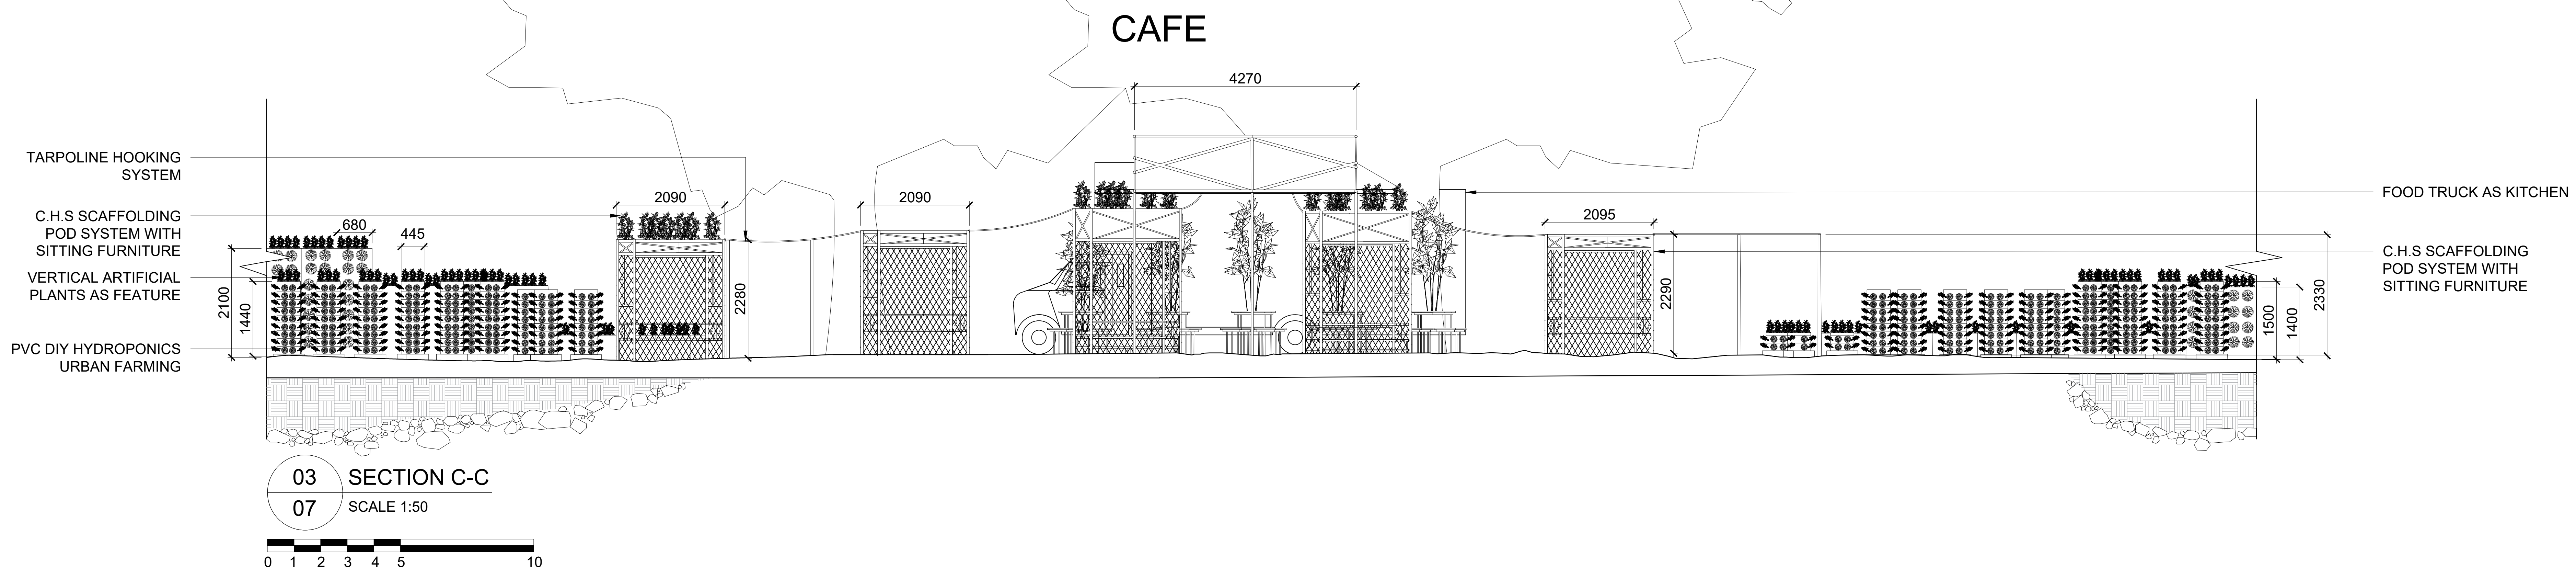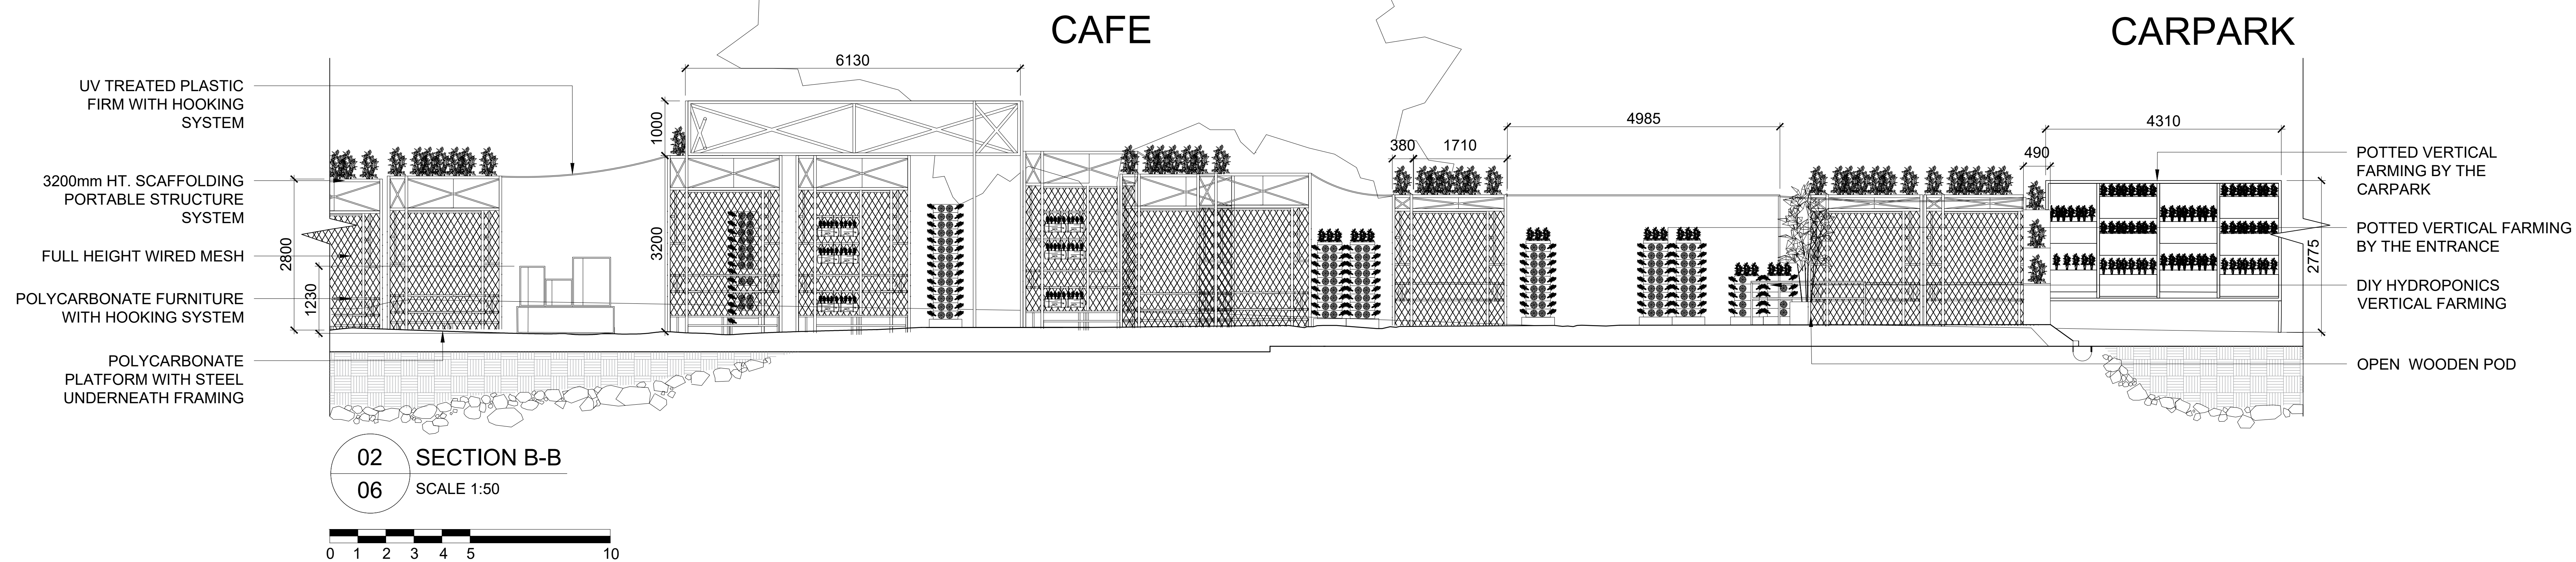

Date Submitted:
4 Jun 2019

Name:
Group Eunice

Admission No.:
-

Class:
TD02


Module:
InSP

Scale:
1:50



Project Title:
InSP

Drawing No.:
SEC DWG 02-03



Course:
Diploma in Interior
Architecture & Design

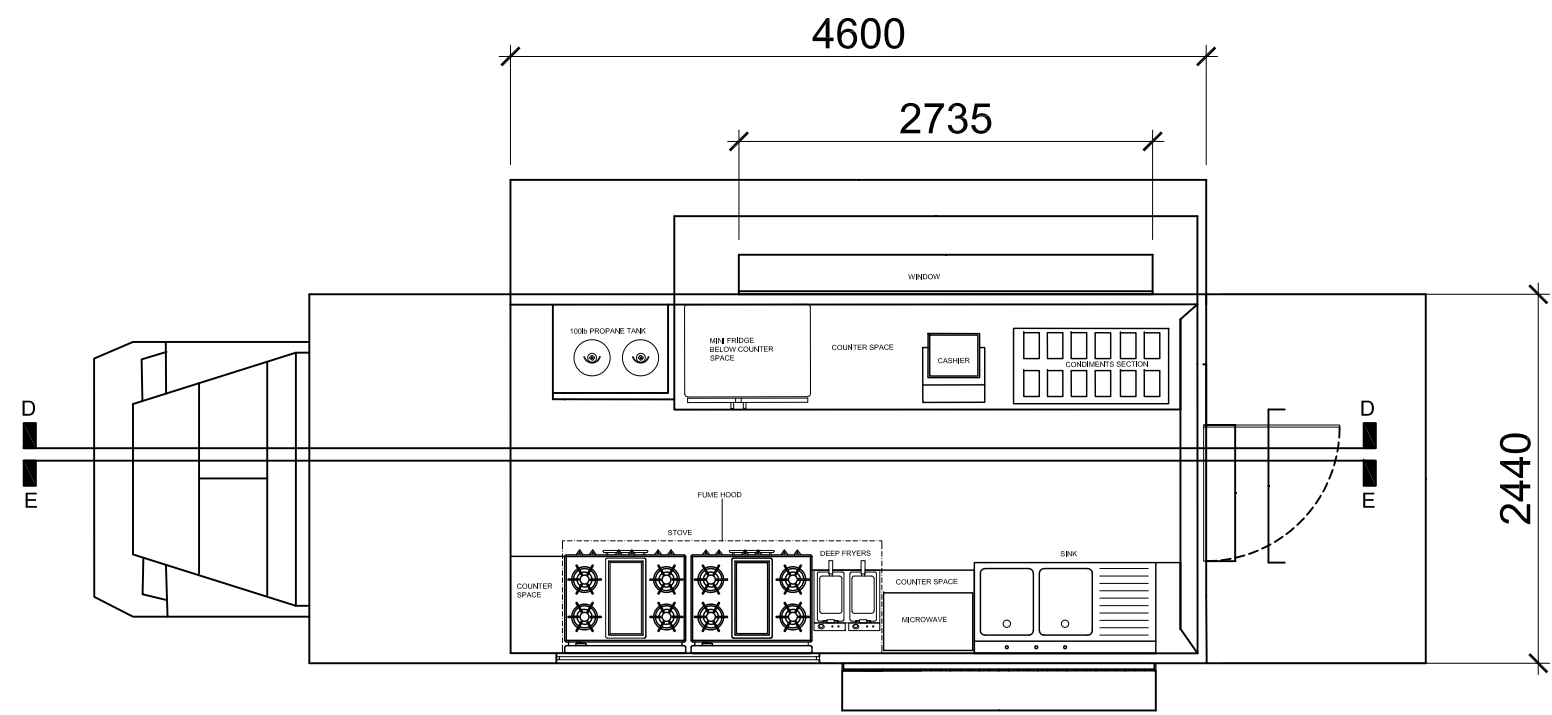


04 FOOD TRUCK FLOOR PLAN
04 SCALE 1:50

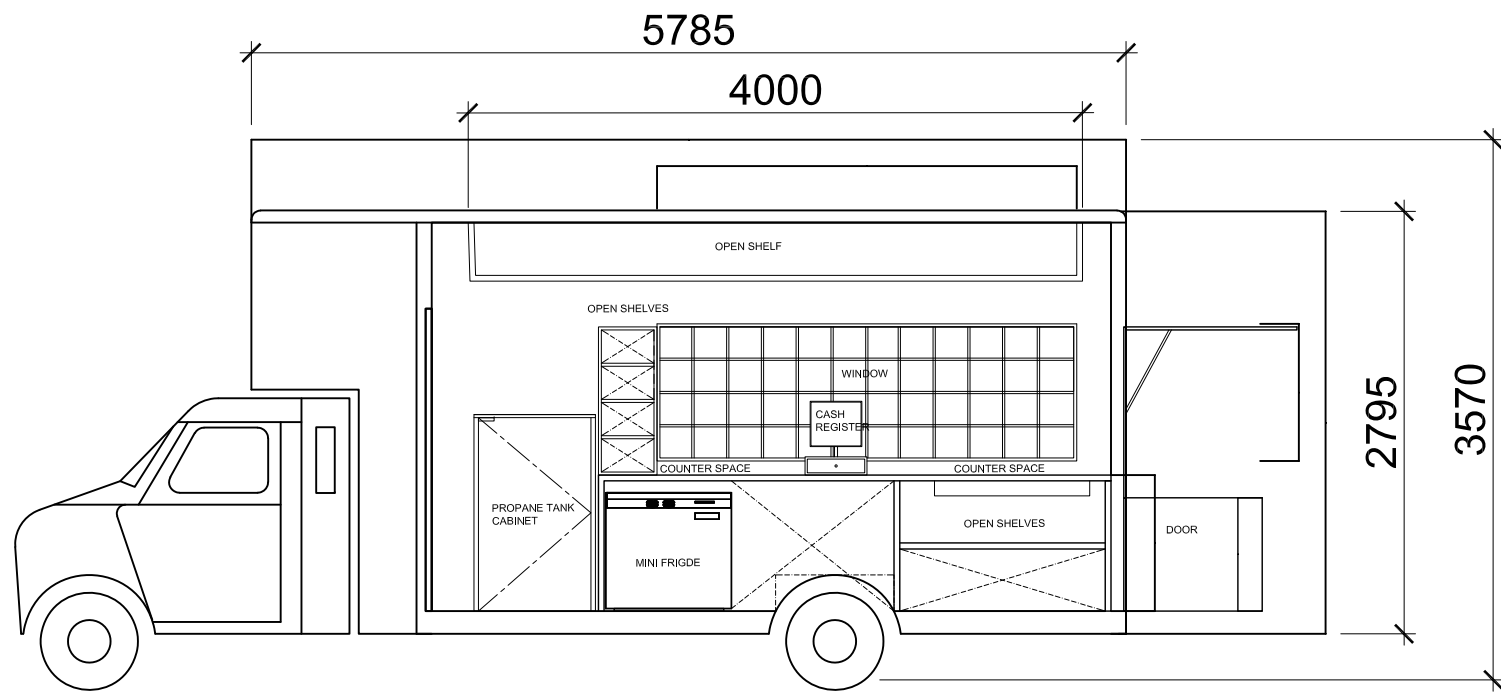 

04 FOOD TRUCK SECTION D-D
08 SCALE 1:50

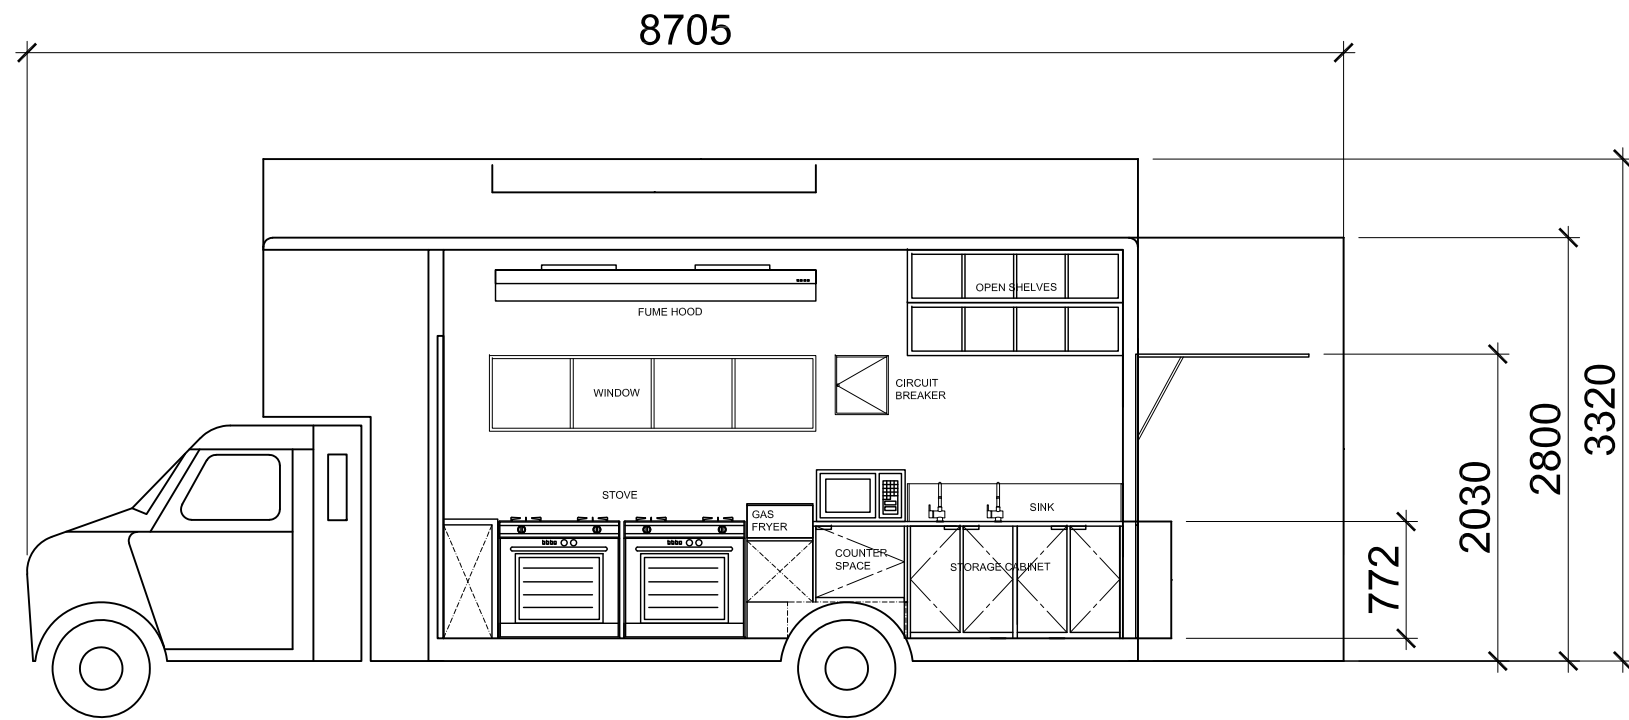 


05 FOOD TRUCK SECTION E-E
09 SCALE 1:50

 



Notes:

Date Submitted:	04 Jun 2019
Name:	Group Eunice
Admission No.:	-
Class:	TD02
Module:	InSP
Scale:	1:50


Project Title:	InSP
Drawing No.:	PLAN DWG 04 SEC DWG 04-05
Course:	Diploma in Interior Architecture & Design

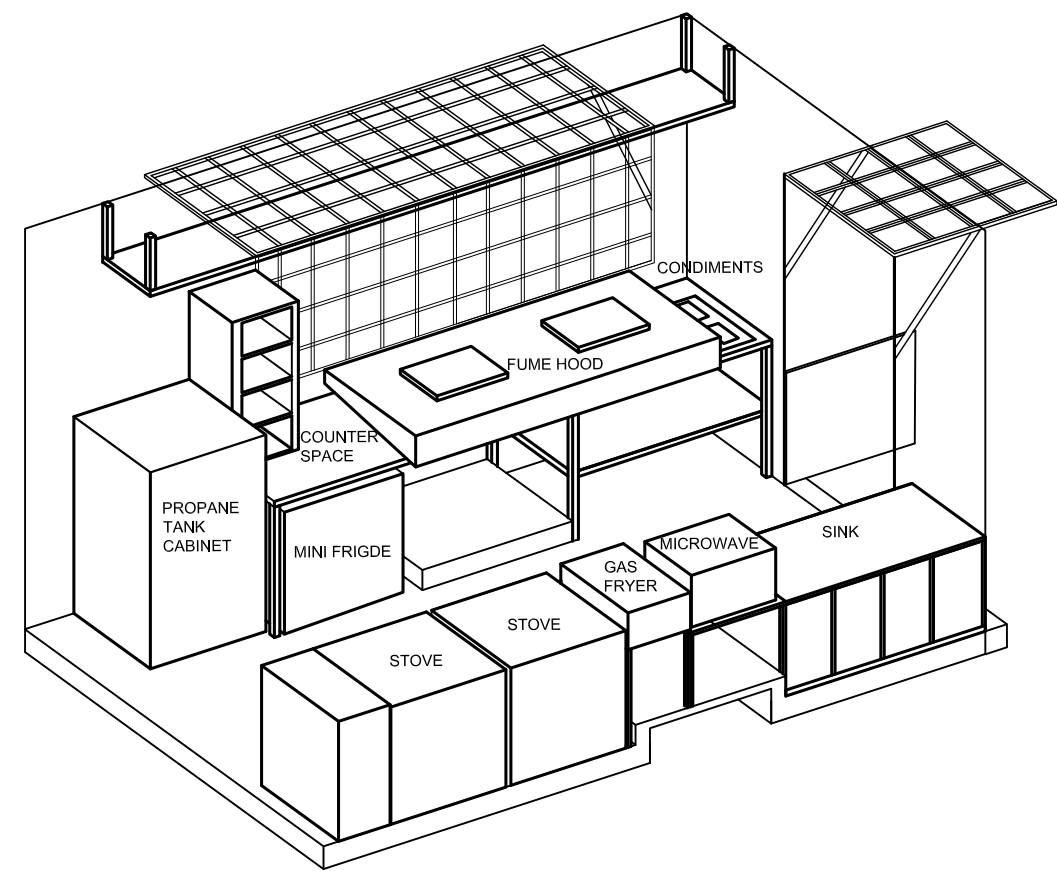

01 FOOD TRUCK EXTERIOR ISO
10 SCALE 1:50

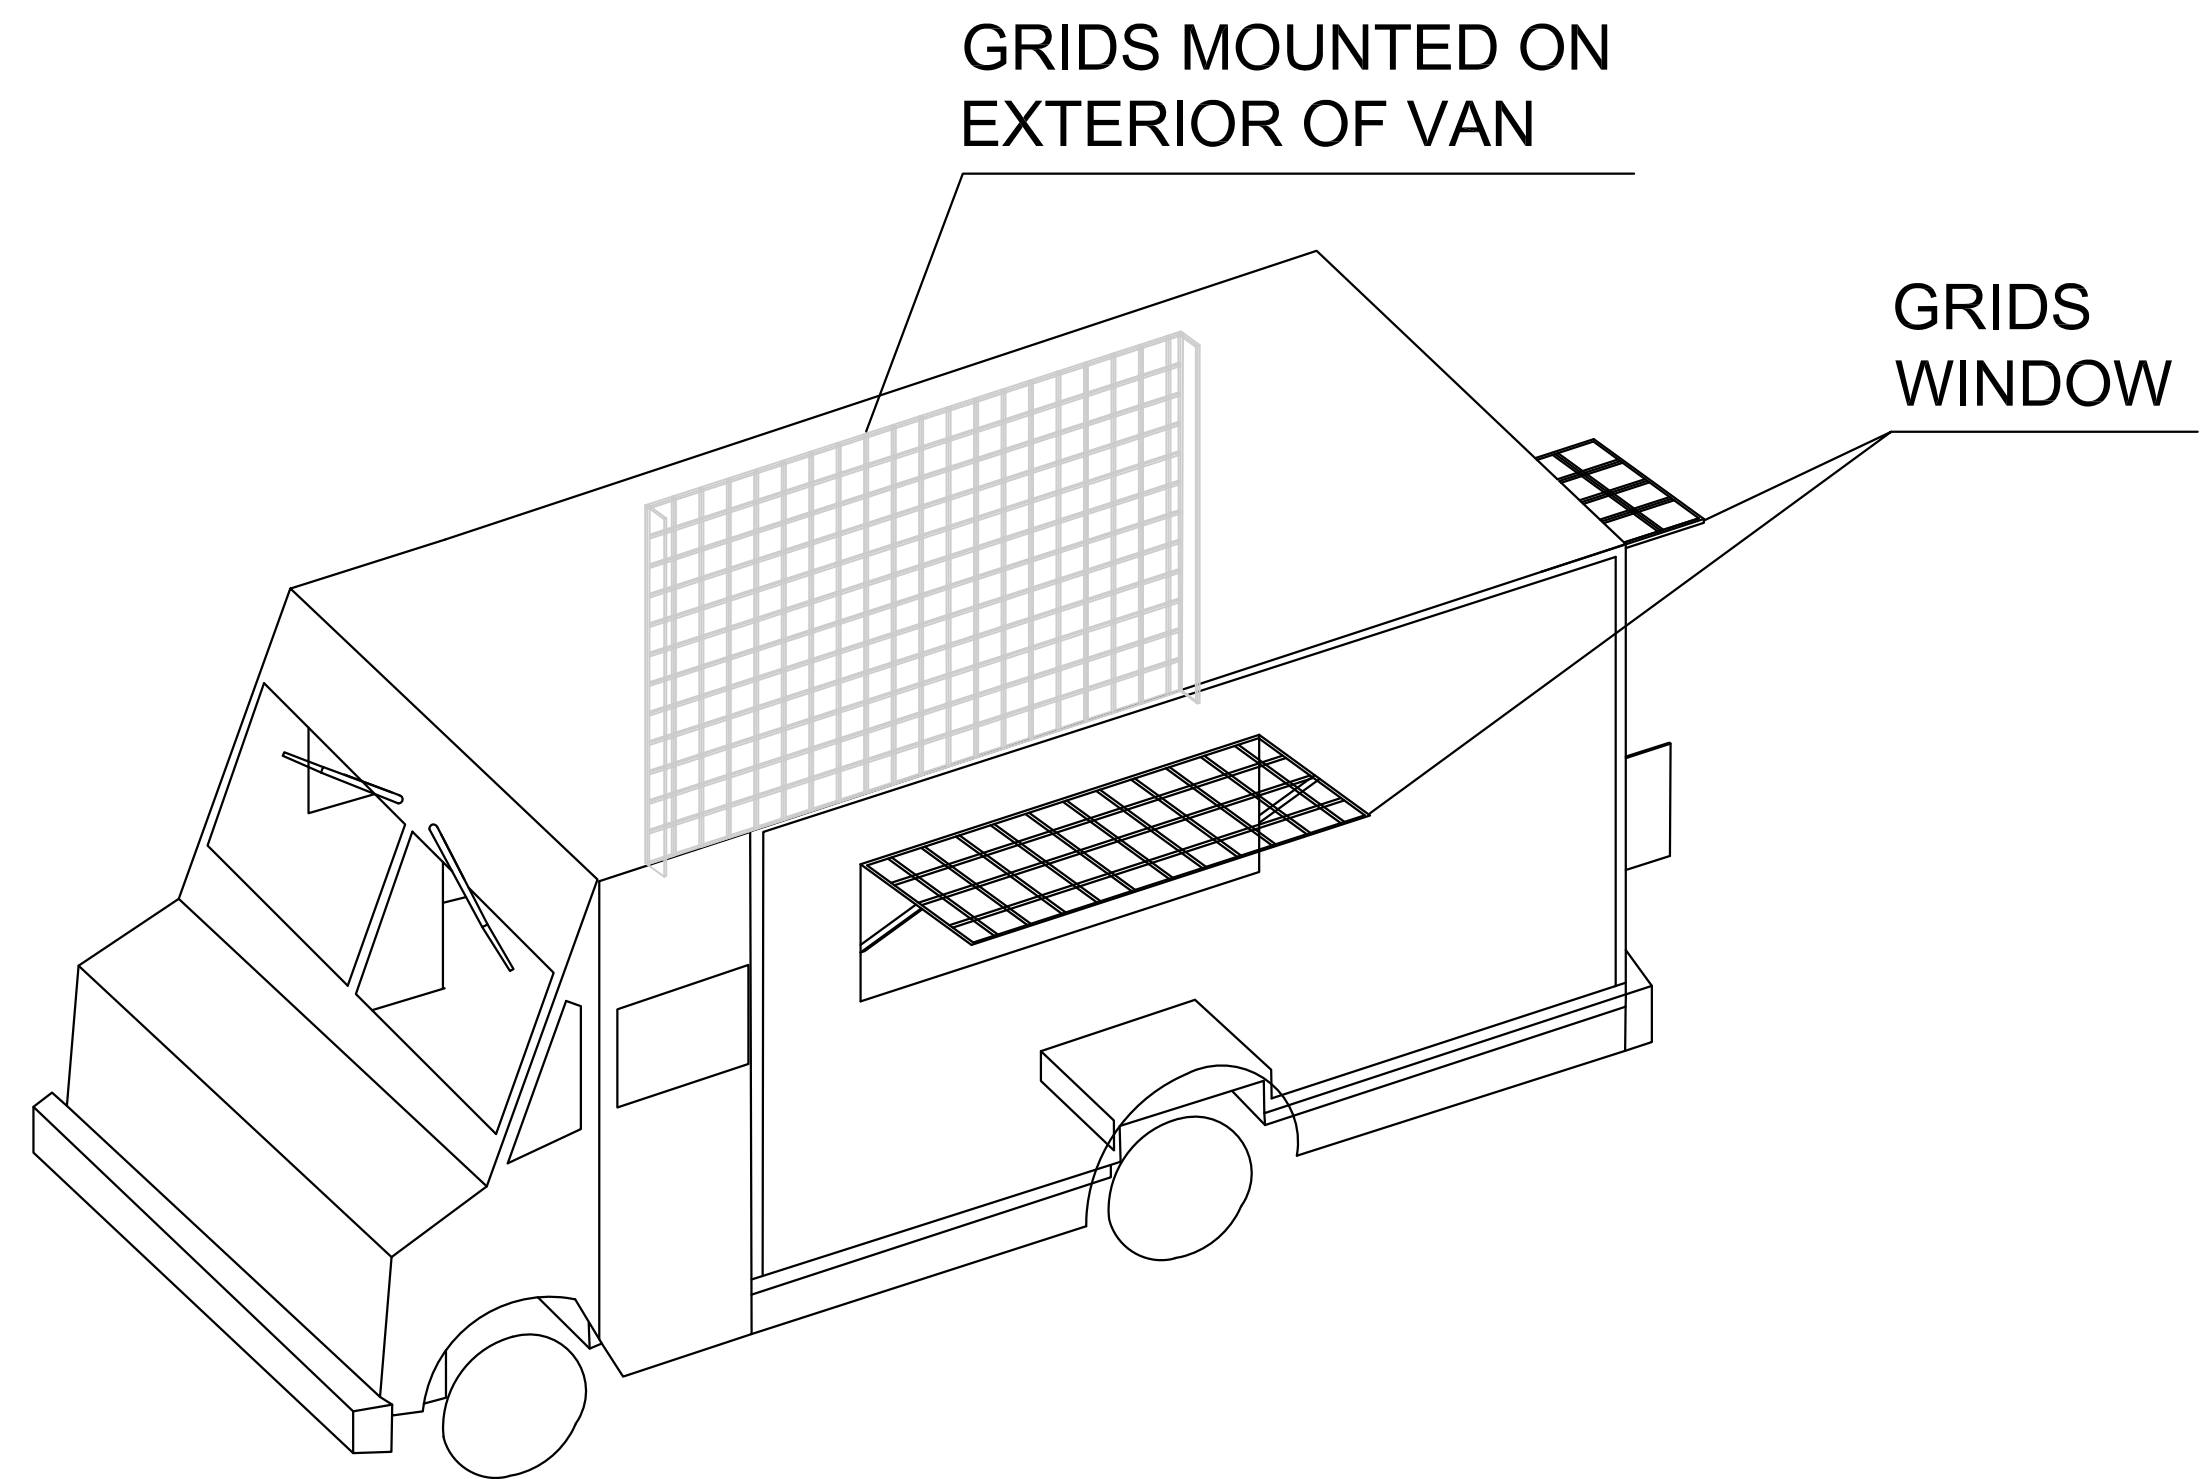 

02 FOOD TRUCK EXTERIOR ISO
11 SCALE 1:50

 

Notes:

Date Submitted:
04 Jun 2019

Name:
Group Eunice

Admission No.:
-

Class:
TD02


Module:
InSP

Scale:
1:50

Project Title:
InSP


Drawing No.:
ISO DWG 01-02

Course:
Diploma in Interior
Architecture & Design

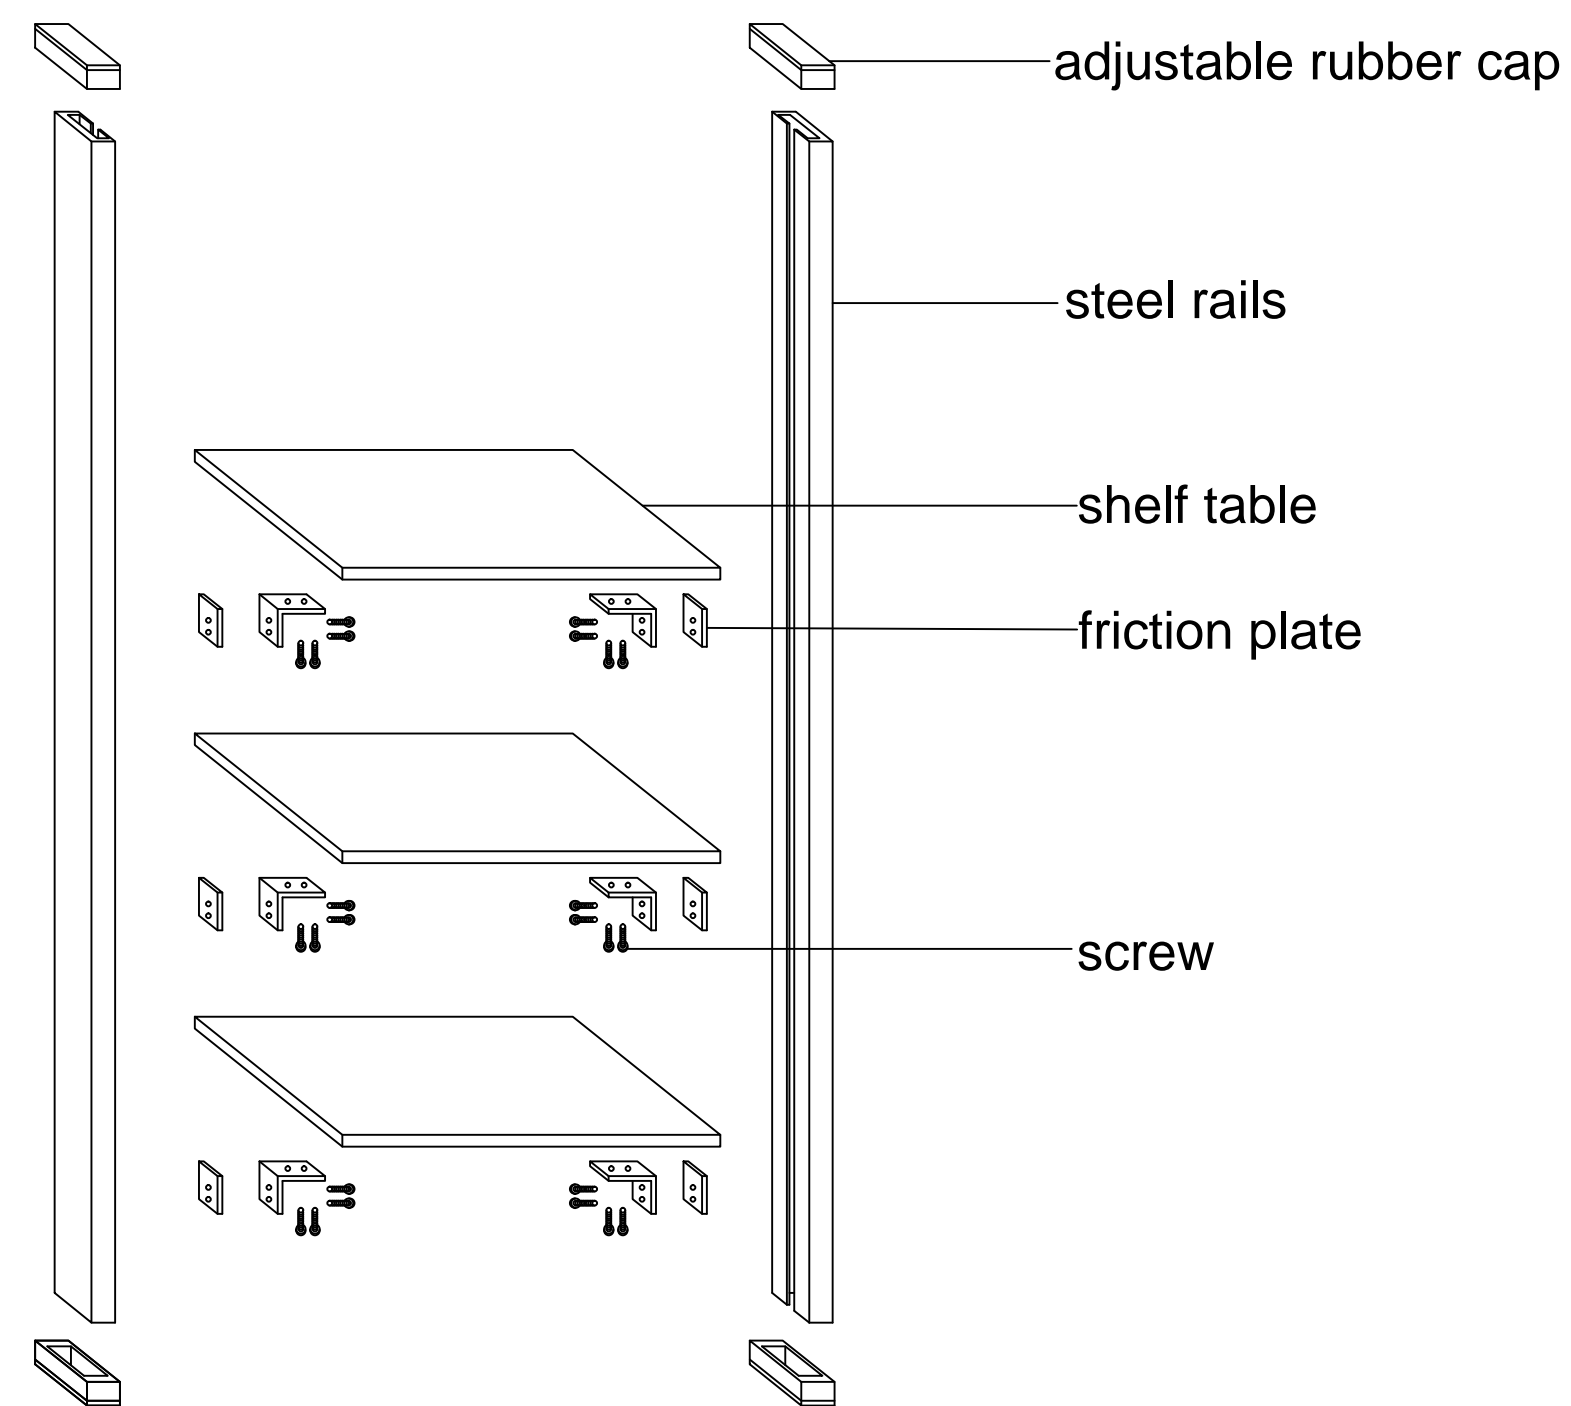

03
12

MODULAR SHELF EXPLODED VIEW
SCALE: NTS

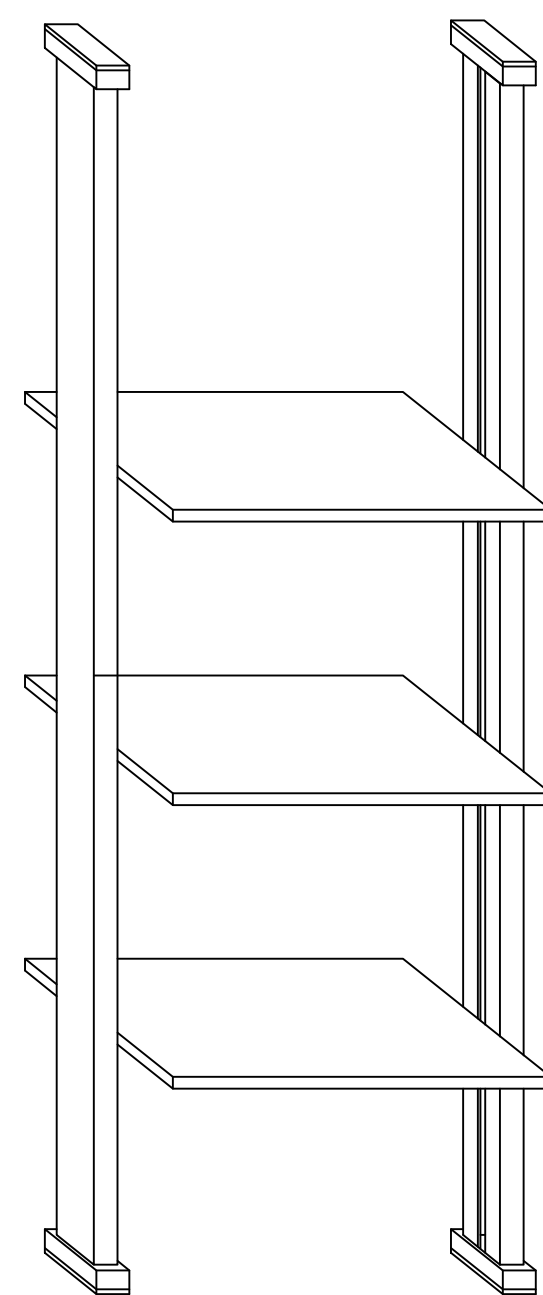

04
13

MODULAR SHELF
PERSPECTIVE VIEW
SCALE: NTS

Notes:

Date Submitted:
04 Jun 2019

Name:
Group Eunice

Admission No.:
-

Class:
TD02


Module:
InSP

Scale:
NTS

Project Title:
InSP


Drawing No.:
ISO DWG 03-04

Course:
Diploma in Interior
Architecture & Design

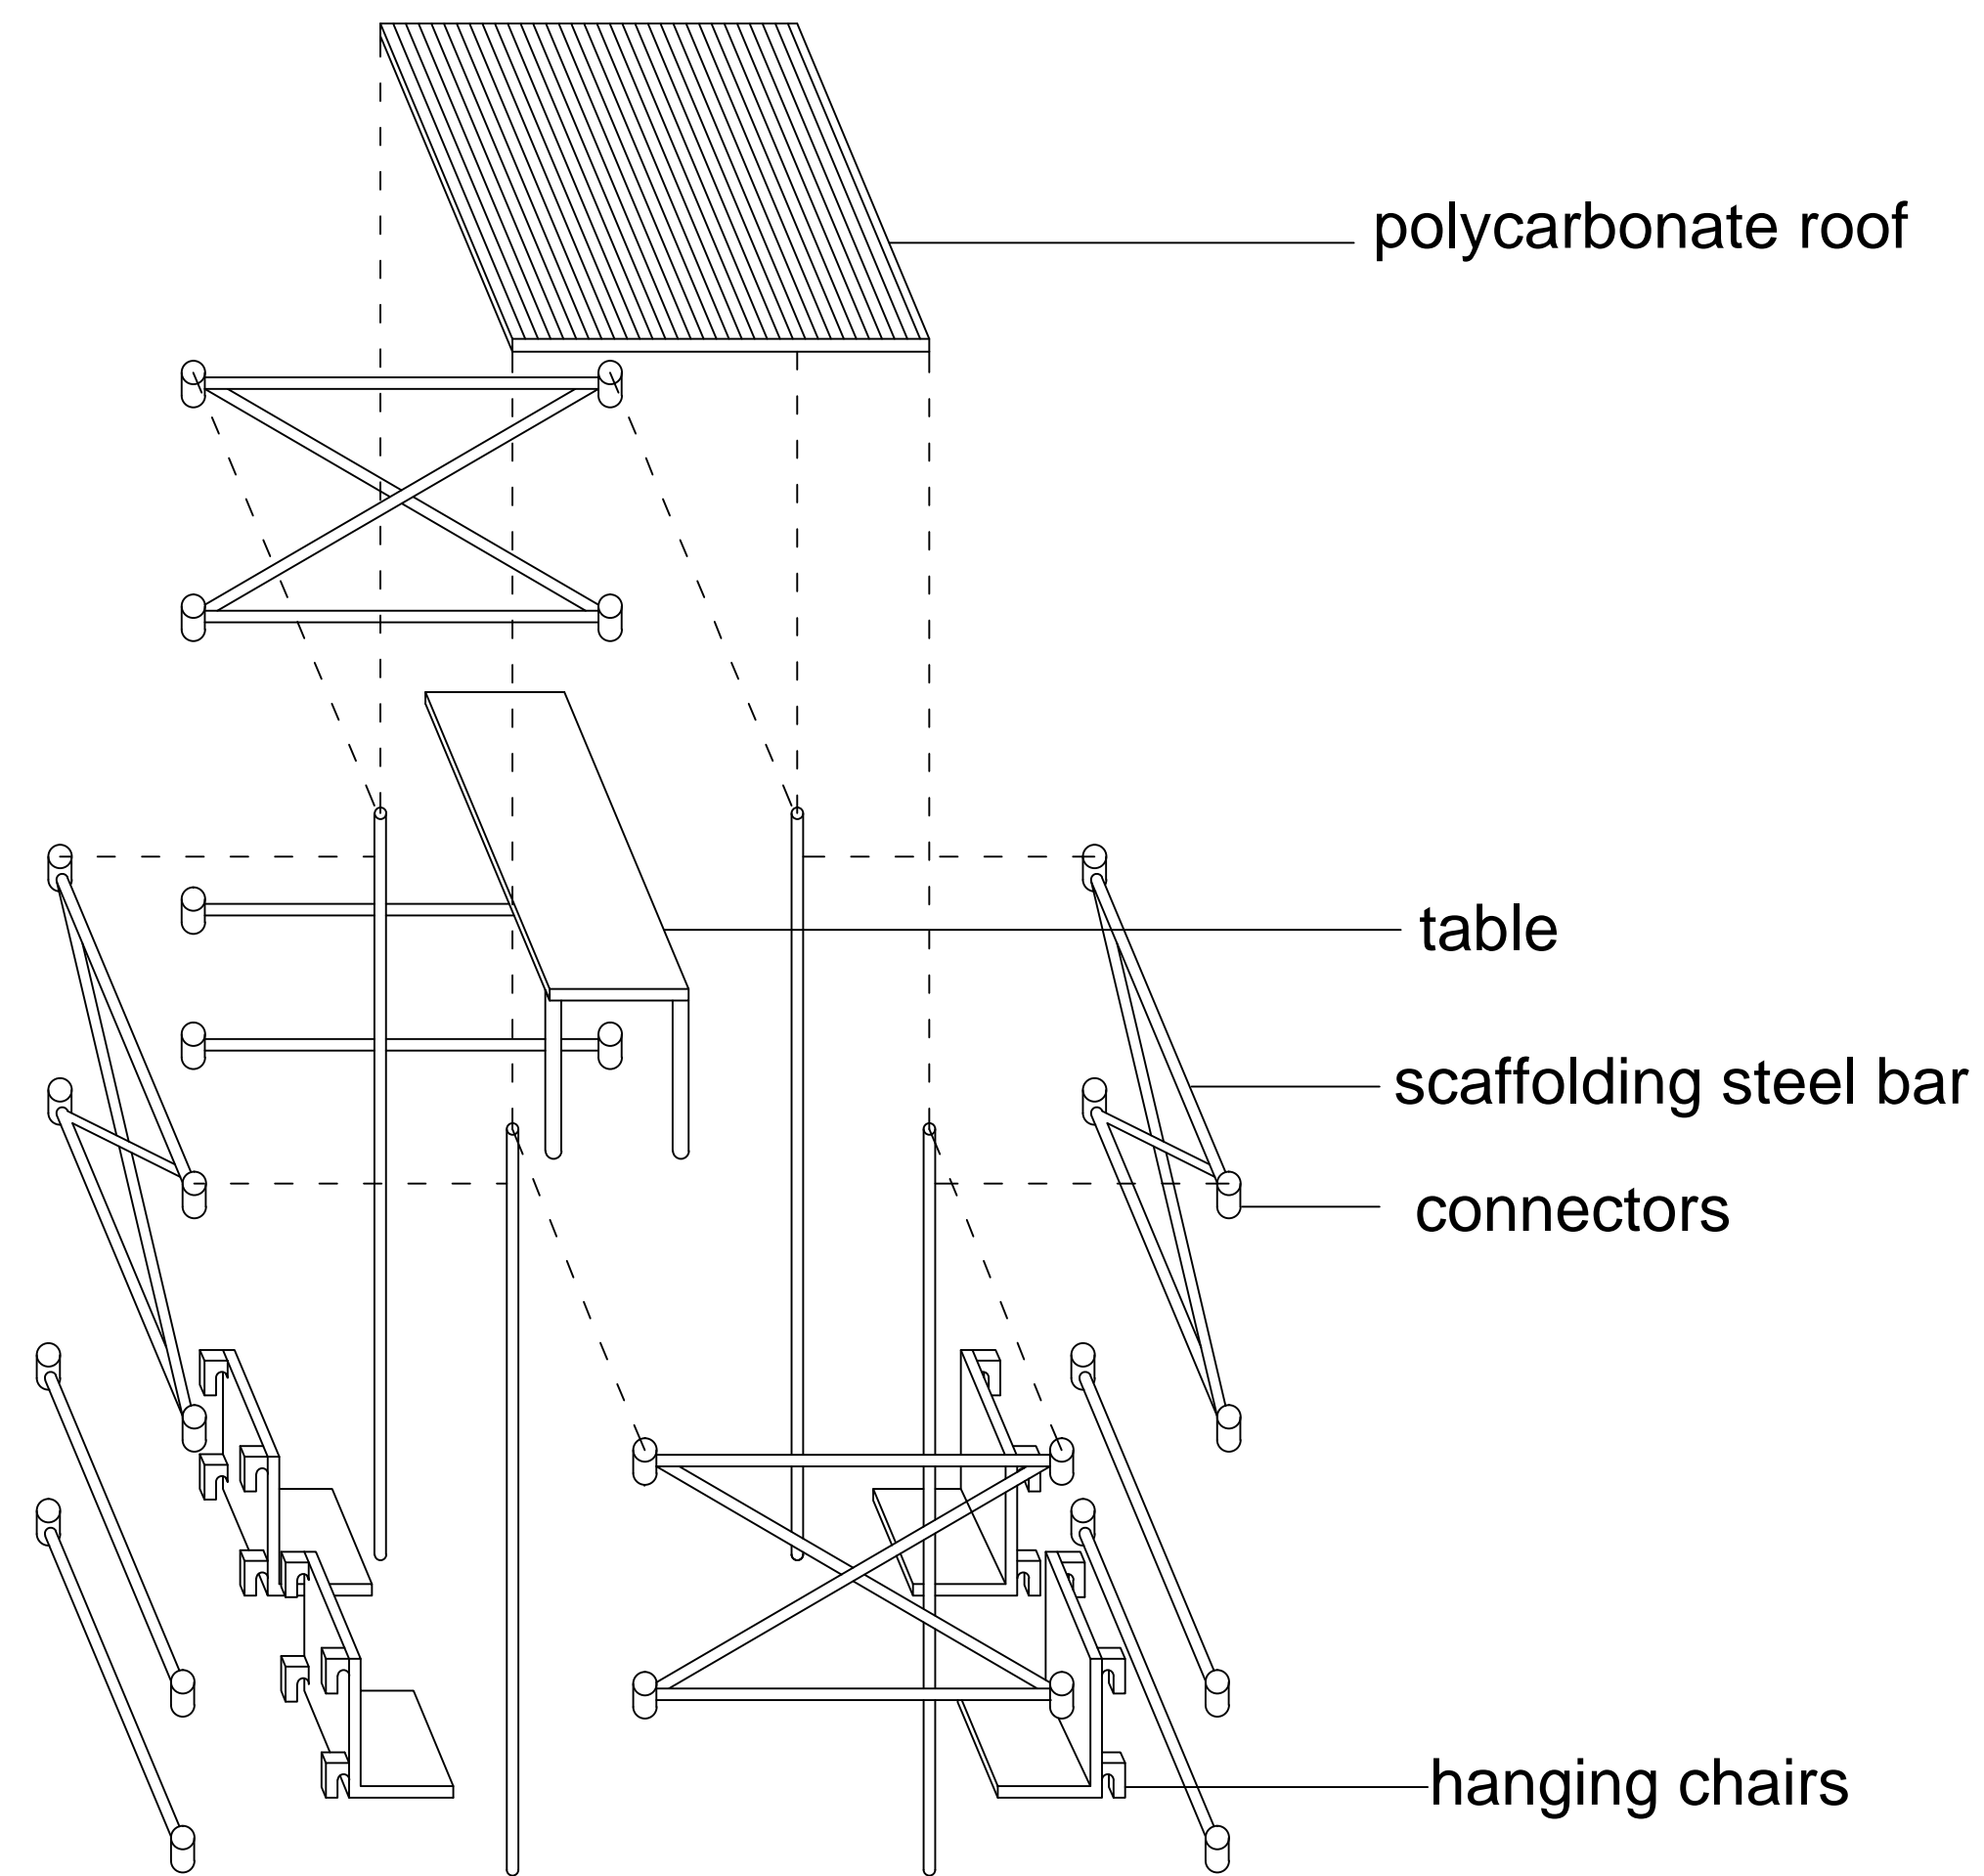

05
14

POD EXPLODED VIEW
SCALE: NTS

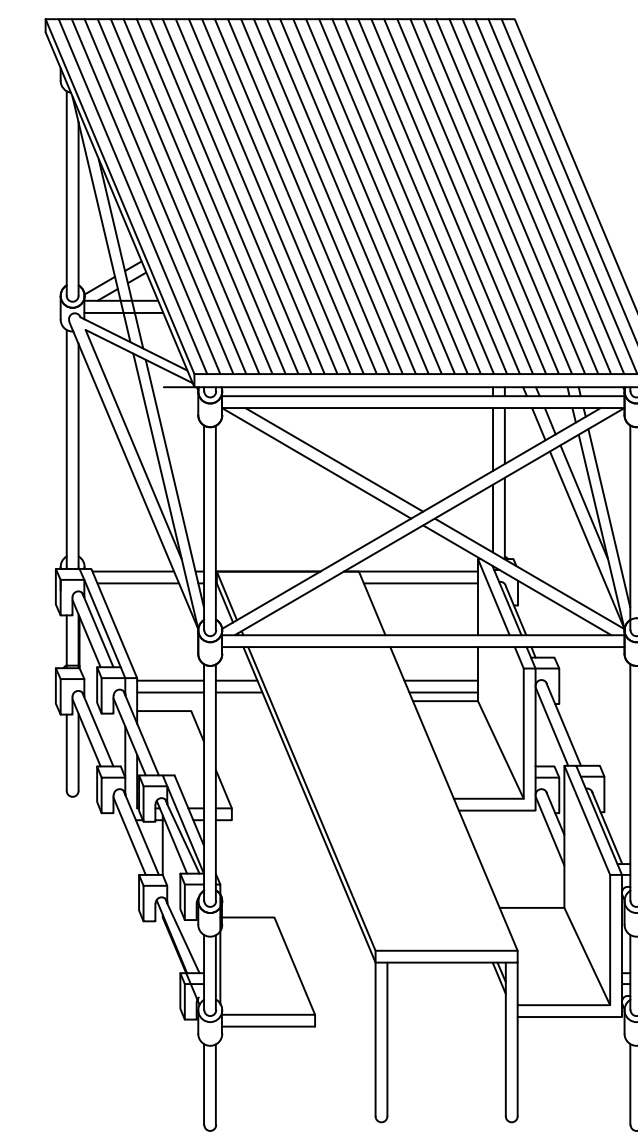

06
15

POD PERSPECTIVE VIEW
SCALE: NTS

Notes:

Date Submitted:
04 Jun 2019

Name:
Group Eunice

Admission No.:
-

Class:
TD02

Module:
InSP

Scale:
NTS

Project Title:
InSP

Drawing No.:
ISO DWG 05-06

Course:
Diploma in Interior
Architecture & Design